





**WSP CANADA INC.**  
 #100 - 20339 96th AVENUE  
 LANGLEY, B.C.  
 V1M 0E4 CANADA  
 TEL. 604-525-4651  
 www.wsp.com

REV.	DATE	DESCRIPTION
1	11.28.24	50% DESIGN SUBMISSION

CLIENT

PROJECT


**SEAVIEW CEMETERY  
 EXPANSION  
 PHASE 2**

DRAWING TITLE

**SITE PLAN  
 GRADING**

CA0042029.5153	JOB NO.
1:150	SCALE
NOV. 2024	DATE
K.B.	DESIGN
K.B.	DRAWN
1	SHEET NO.

1 OF 3

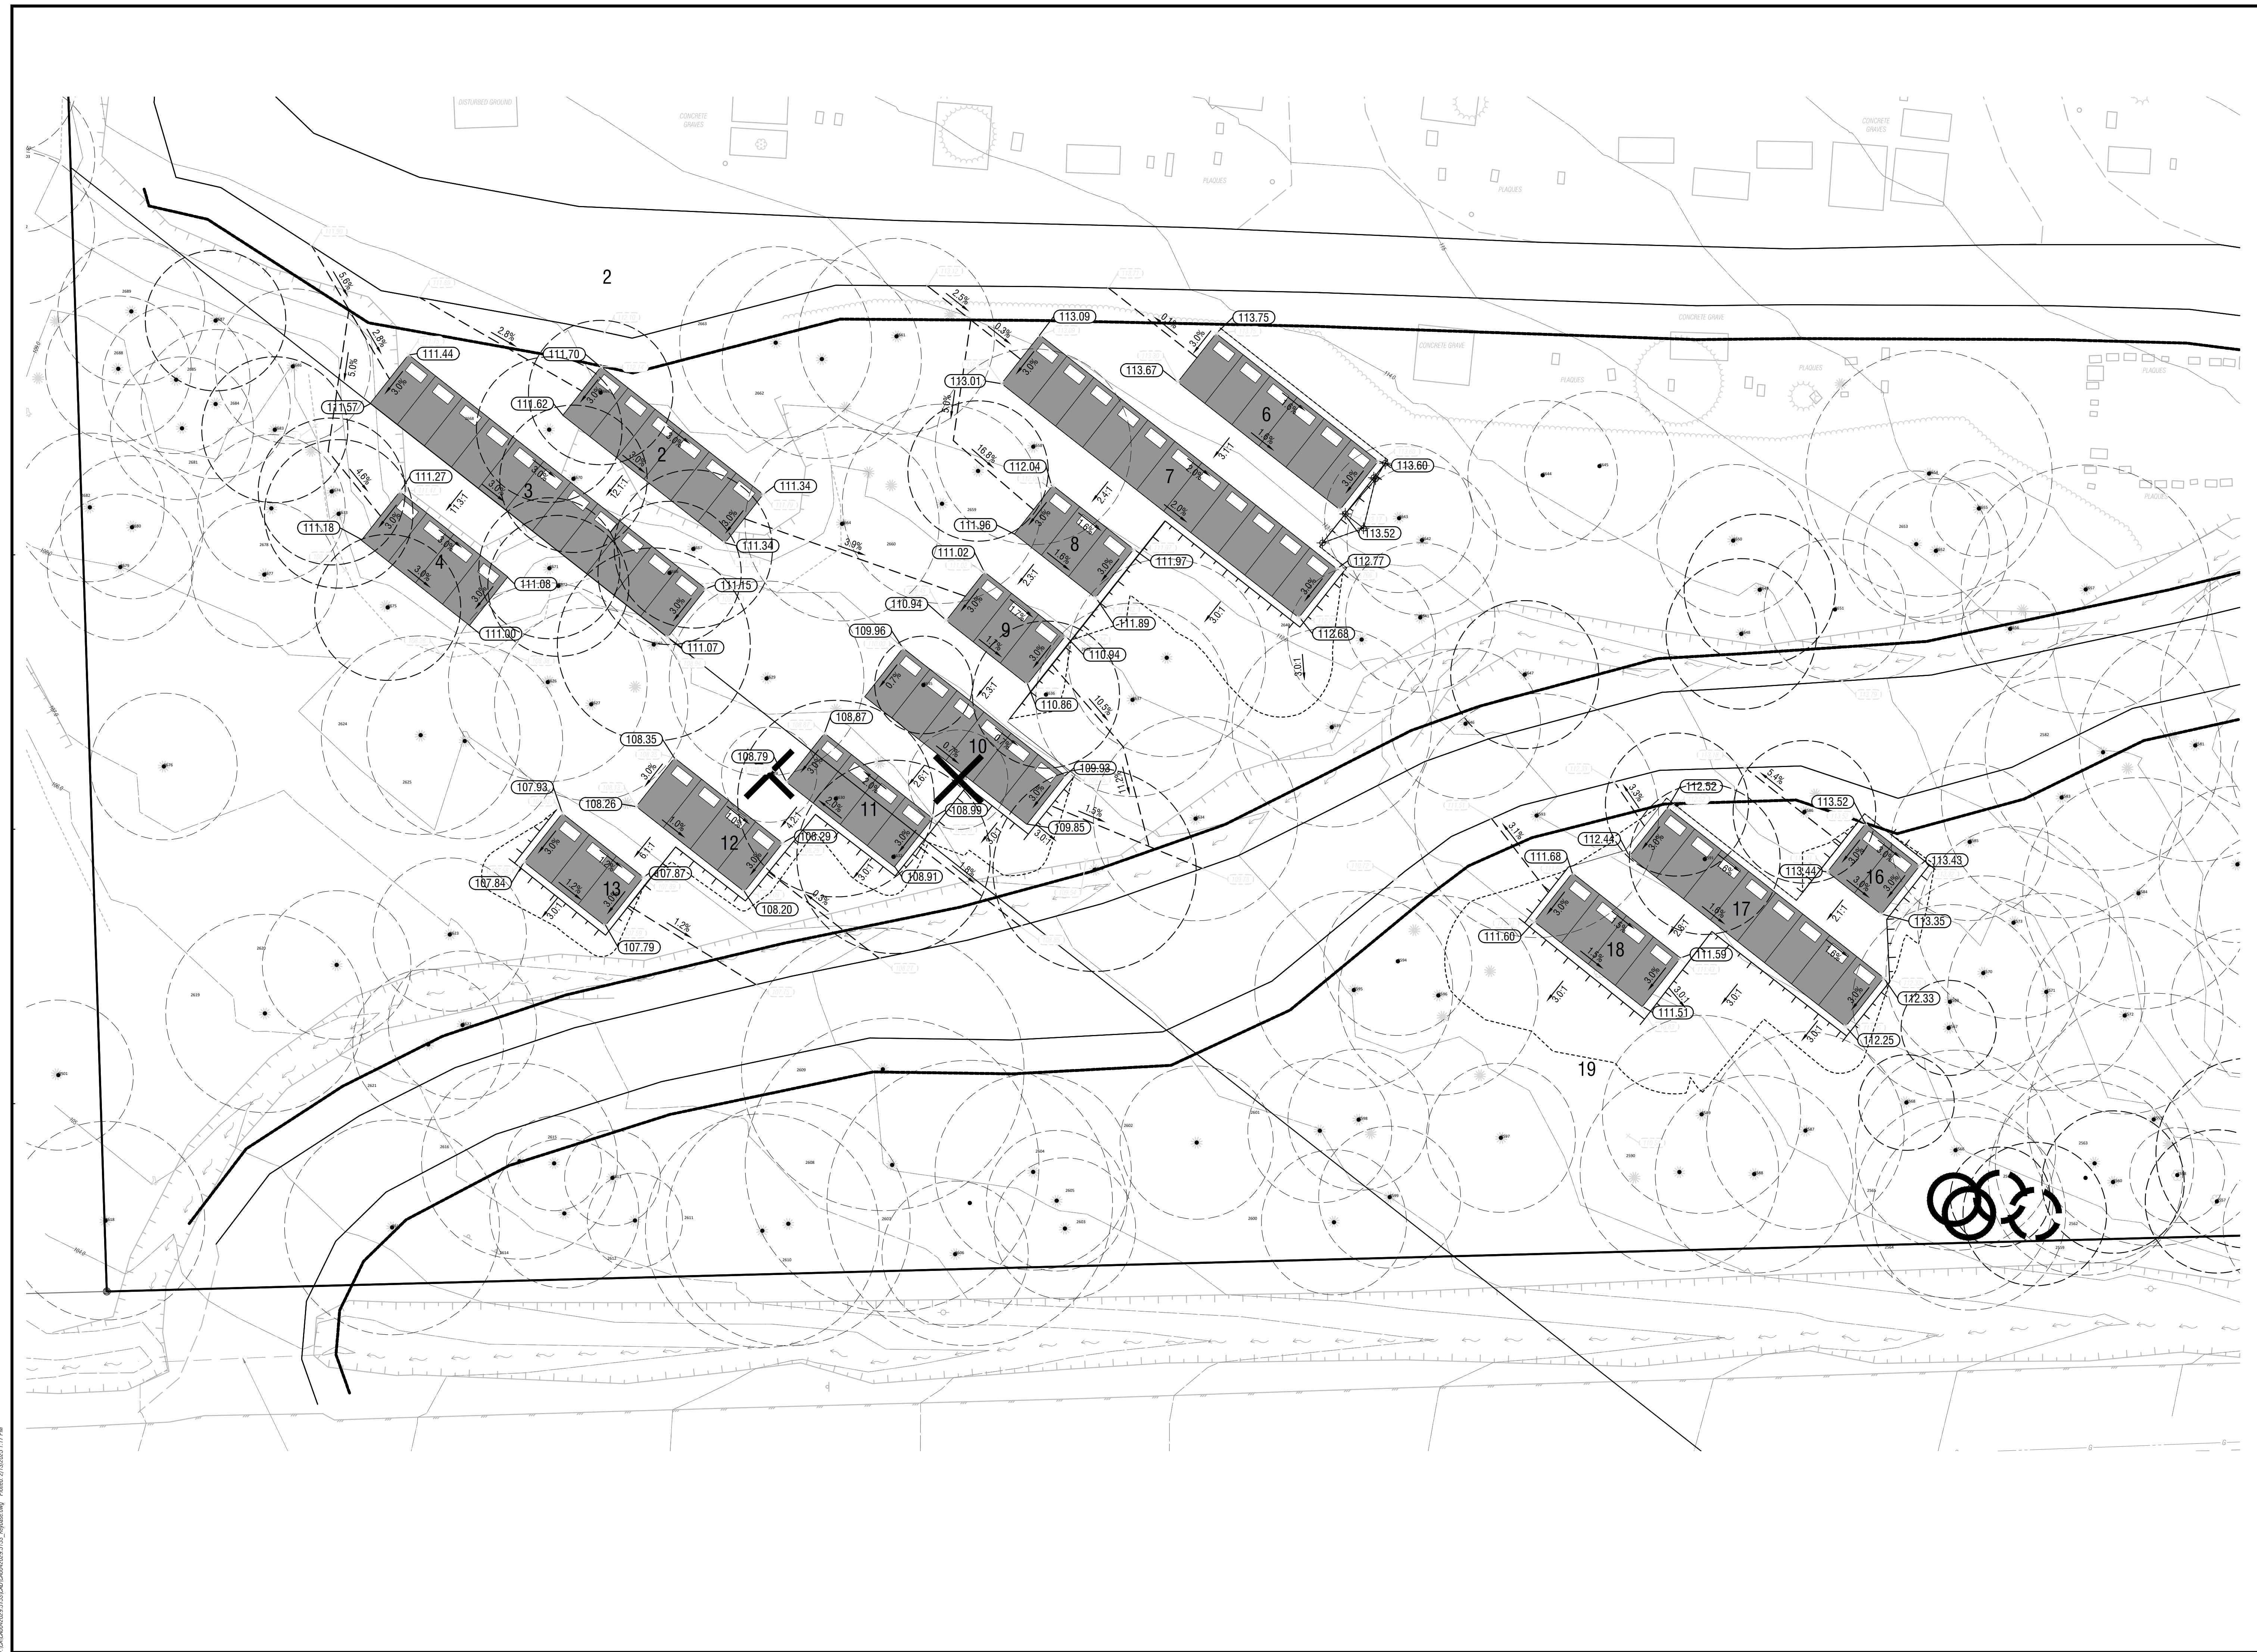

V:\24\CA0042029.5153\24\CA0042029.5153\_01.dwg Plot: 21132025 11:17 AM