

EXPOSED WATER MAINS REHABILITATION

INFRASTRUCTURE SERVICES SUNSHINE COAST REGIONAL
DISTRICT (SCRD)



VOLUME 02 OF 02

SHEET INDEX

GENERAL

1. G-01 TITLE SHEET, LOCATION MAP, SHEET INDEX
2. G-02 LOCATION MAP

CIVIL

3. C-01 SANS SOUCI BRIDGE CROSSING
4. C-02
 - CHAPMAN CREEK CROSSING #1
 - CHAPMAN CREEK TRESTLE #1
 - CHAPMAN CREEK TRESTLE #2
5. C-03 ANGUS CREEK CROSSING
6. C-04 BURNETT CREEK CROSSING
7. C-05 GRAY CREEK CROSSING

CONTACT INFORMATION

CAPITAL PROJECTS COORDINATOR

Trevor Rutley
Sunshine Coast Regional District (SCRD)
1975 Field Road Sechelt, BC V0N 3A1
TEL: 604-885-6800 EXT.6494

WATER

Codi Abbott
Sunshine Coast Regional District (SCRD)
Works Division
5920 Mason Rd, Sechelt, BC V0N 3A8
TEL: 604-885-6800EXT.6311

NATURAL GAS

FortisBC Energy Inc.
16705 Fraser Highway
Surrey, BC V4N 0E8


POWER


BC Hydro
333 Dunsmuir St.
Vancouver, B.C. V6B 5R3

TELECOMMUNICATIONS

TELUS Communications
3777 Kingsway, Burnaby, BC V5H 3Z7

LOCATION MAP

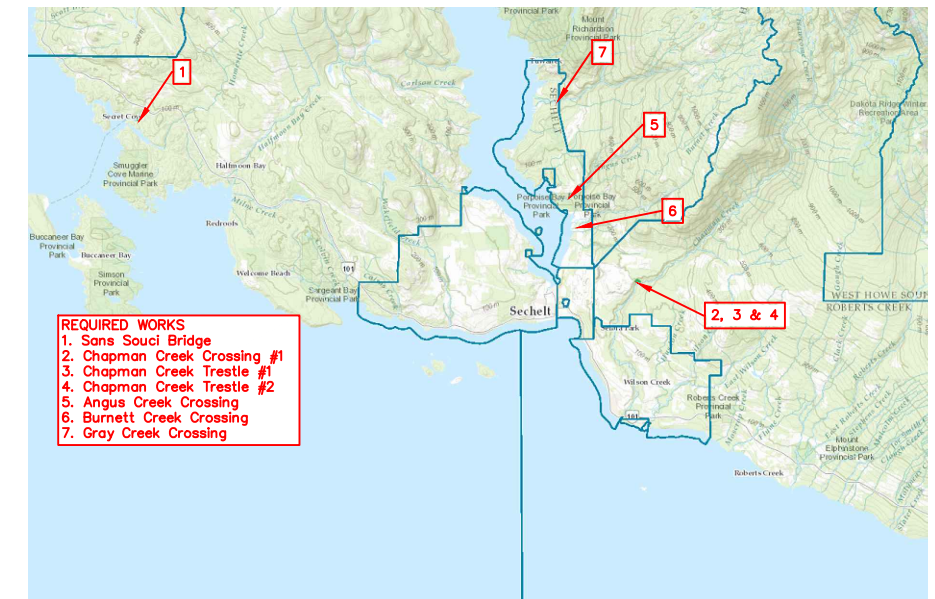

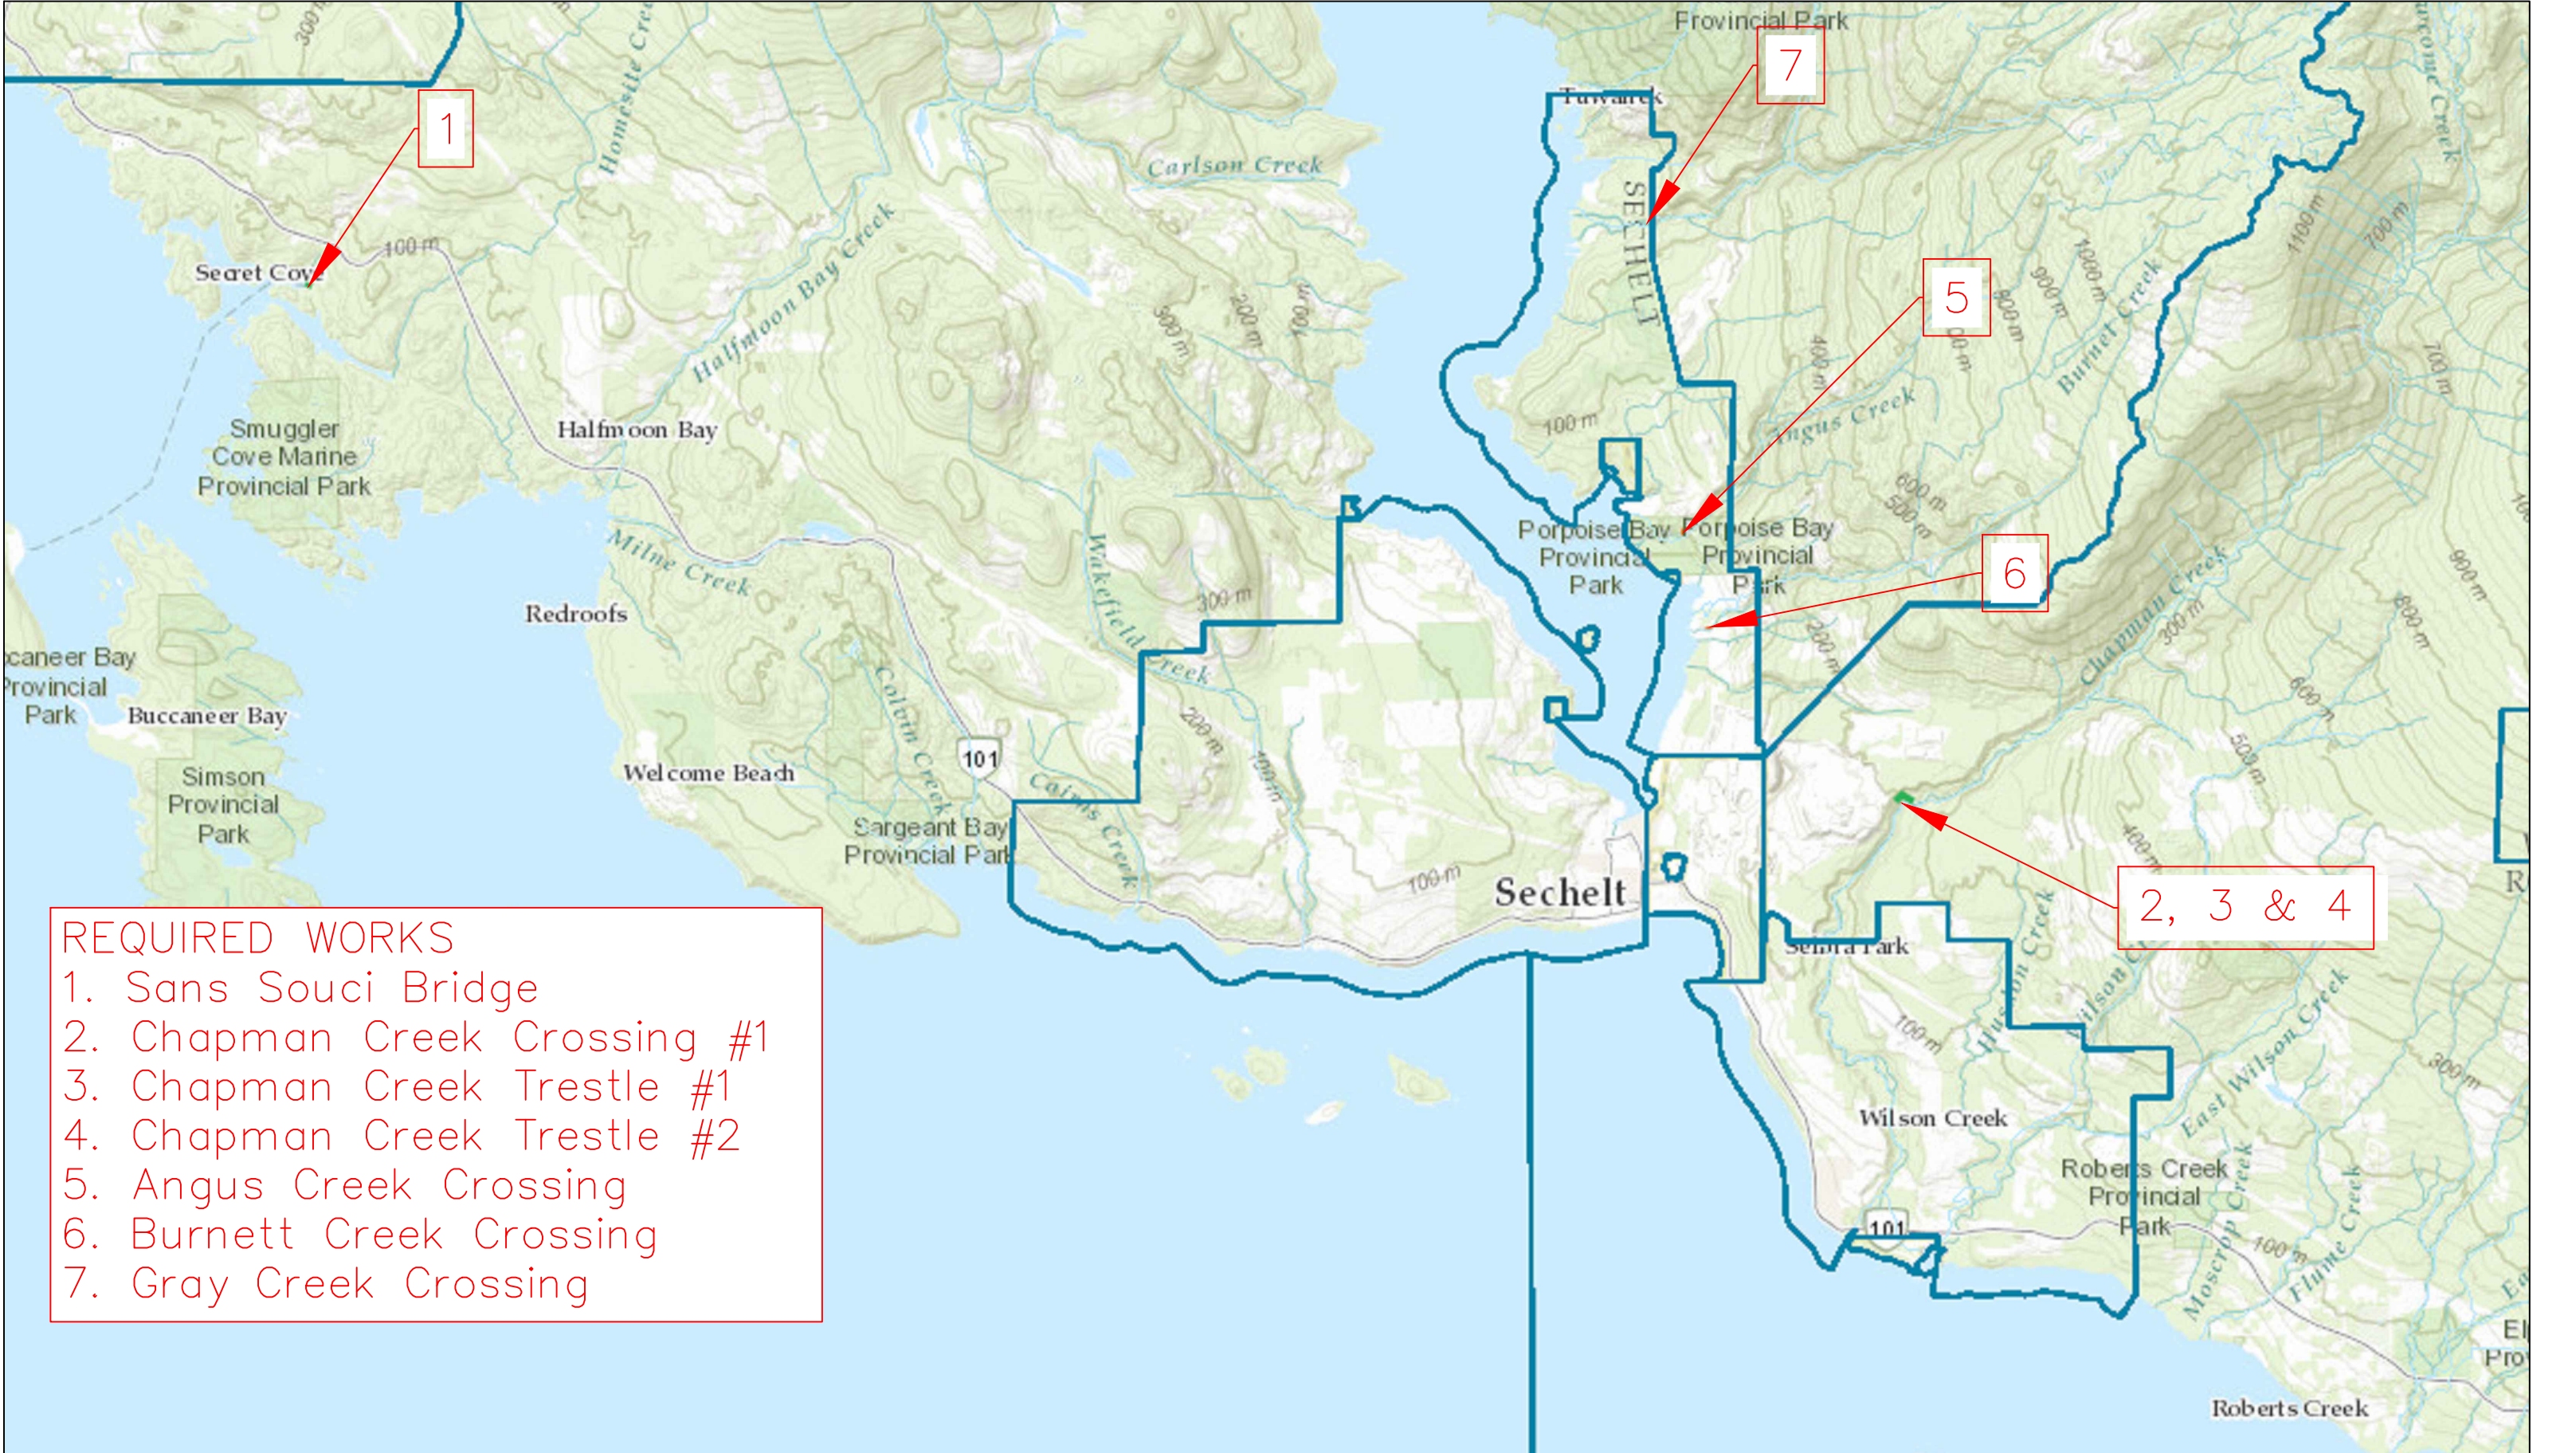

- REQUIRED WORKS
- 1. Sans Souci Bridge
 - 2. Chapman Creek Crossing #1
 - 3. Chapman Creek Trestle #1
 - 4. Chapman Creek Trestle #2
 - 5. Angus Creek Crossing
 - 6. Burnett Creek Crossing
 - 7. Gray Creek Crossing

REVISIONS	
REVISION : 0 (AT INITIAL TENDER STAGE)	2020-09-02
REVISION : 1 (APPROVED FOR CONSTRUCTION)	2021-04-13



SUNSHINE COAST
REGIONAL DISTRICT

**SUNSHINE COAST
REGIONAL DISTRICT**

PUBLIC WATER WORKS

1975 Field Road
Sechelt, BC V0N 3A1
Ph: 604-885-6800 1-800-687-5753 Fax: 604-885-7909

DESIGNED BY:	TR
DRAWN BY:	SW
CHECKED BY:	SM
APPROVED BY:	SM
SCALE	AS SHOWN
PLOT DATE:	2021-04-13

**EXPOSED
WATER MAINS
REHABILITATION**



DRAWING :
LOCATION MAP

SEAL



2021-04-13

WORK ORDER NO.	WO106424
DRAWING NO:	G-02
SHEET NO :	02 OF 07

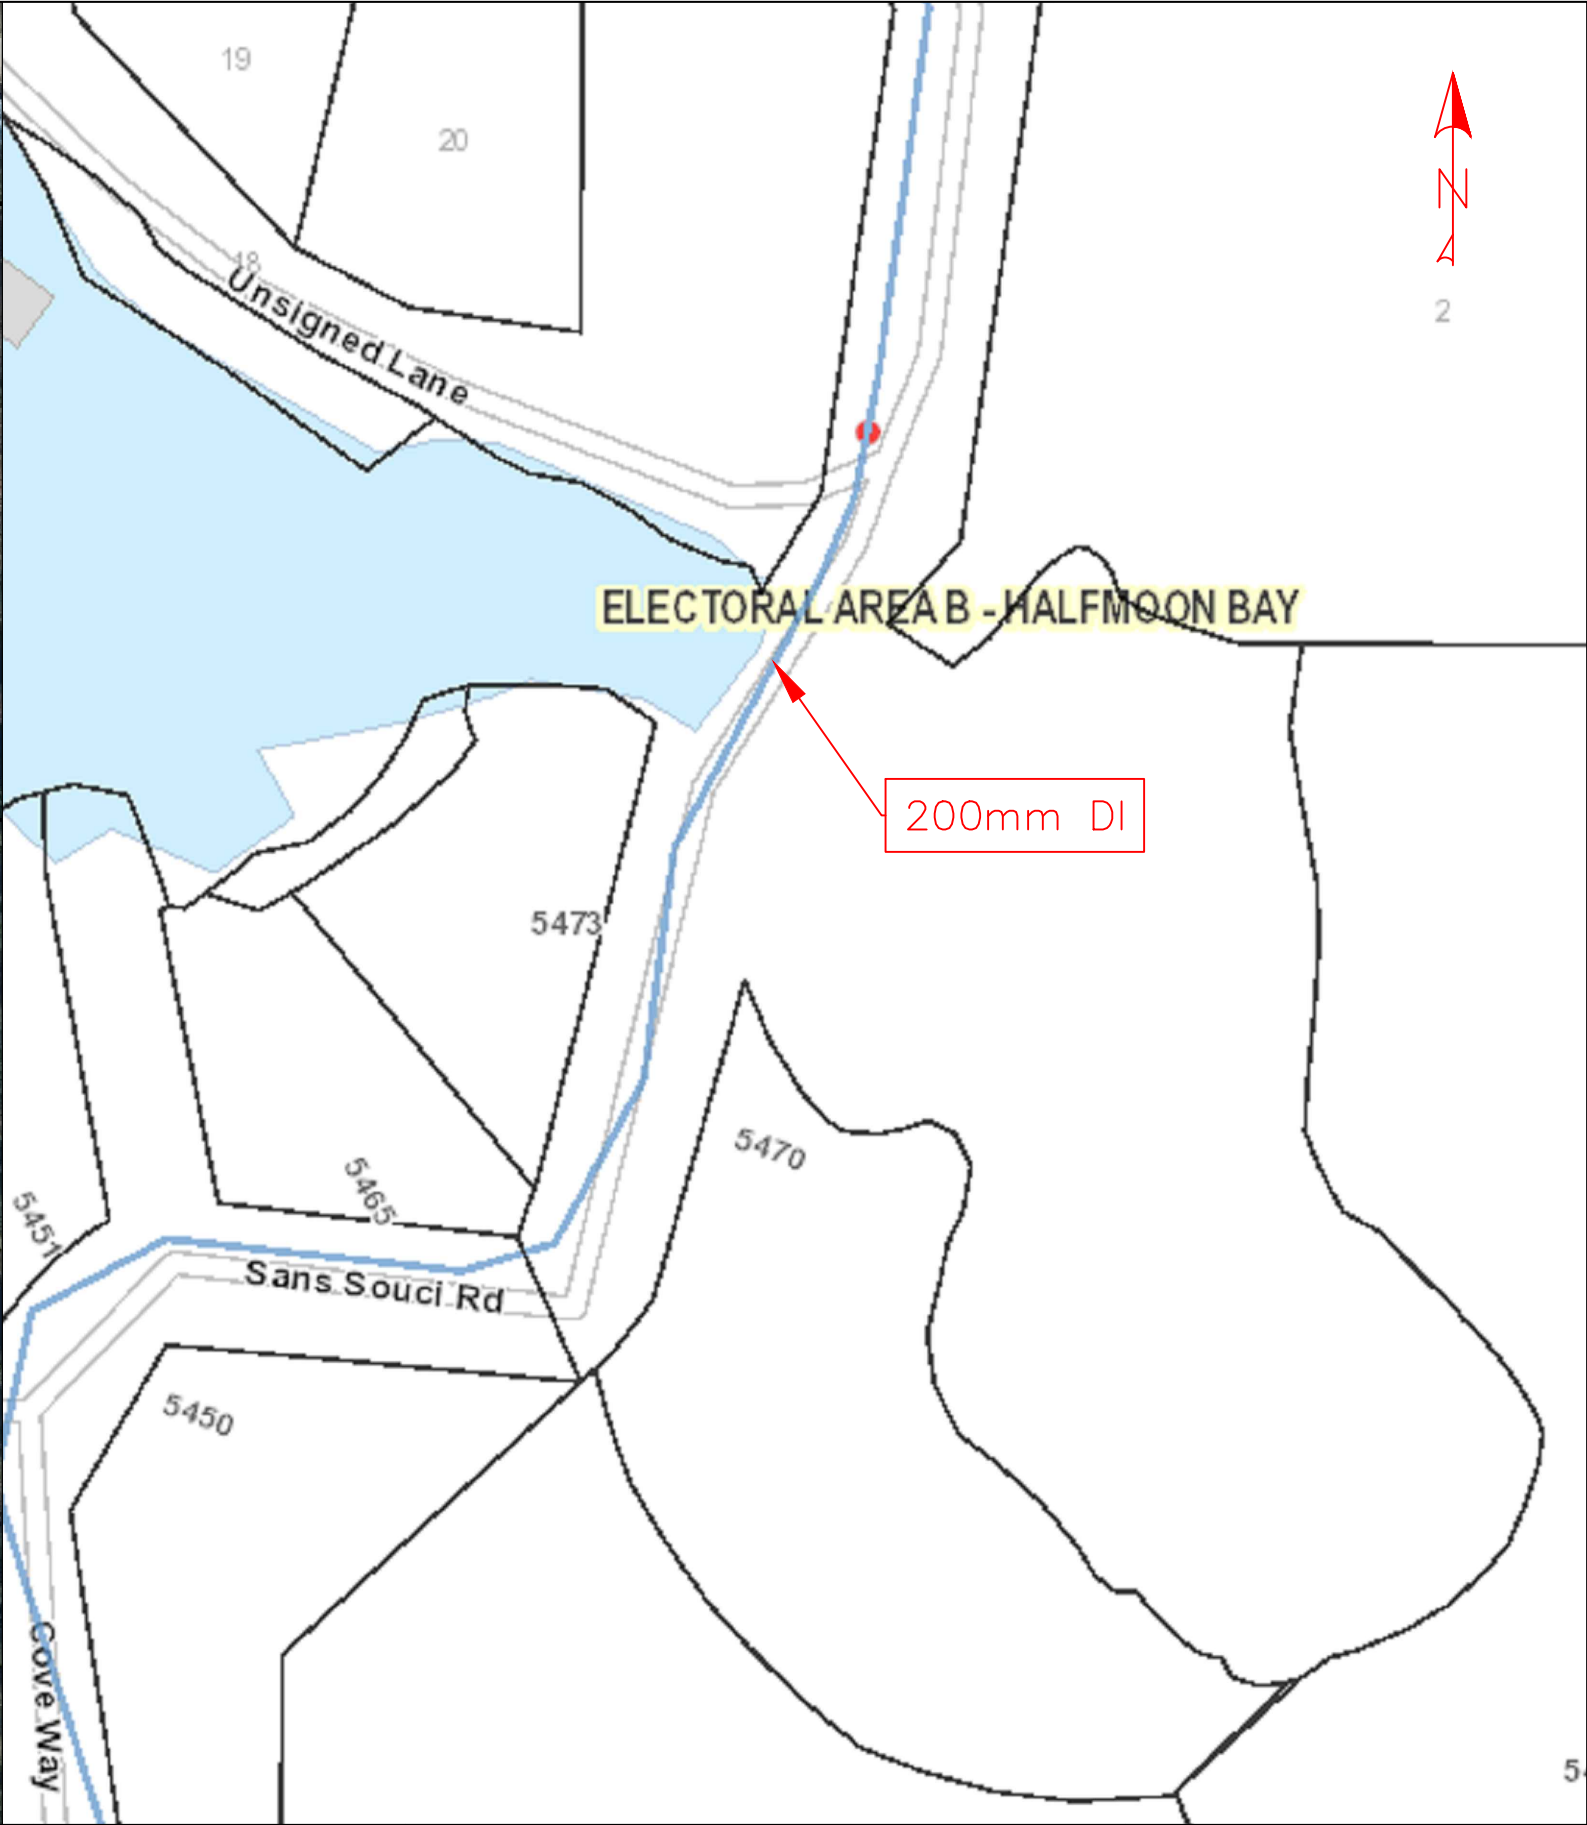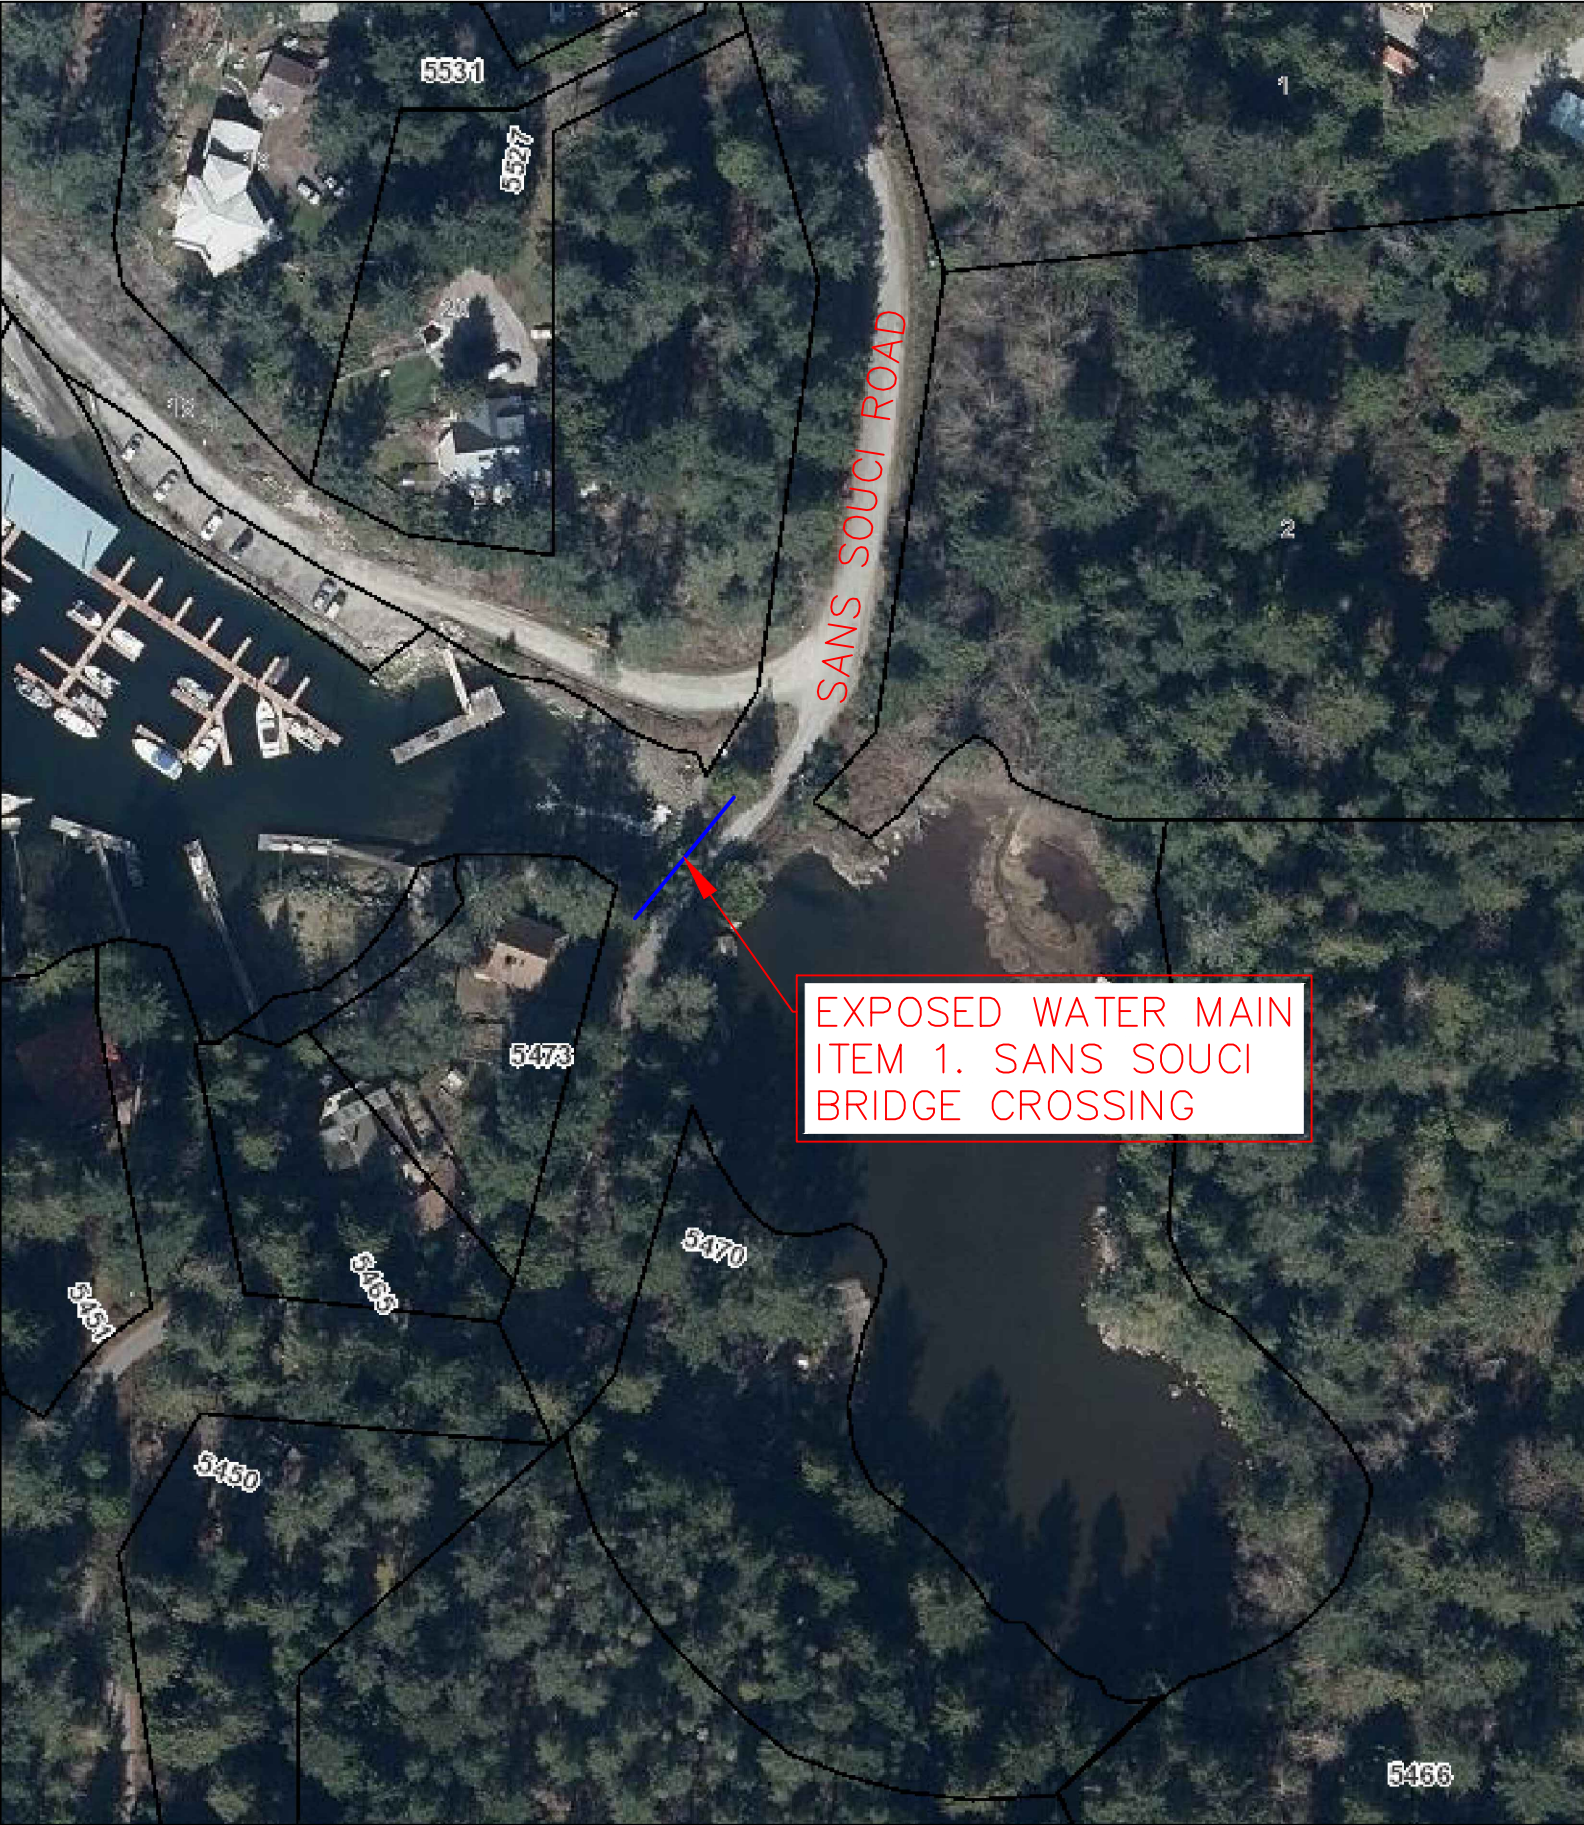

REVISIONS	
REVISION : 0 (AT INITIAL TENDER STAGE)	2020-09-02
REVISION : 1 (APPROVED FOR CONSTRUCTION)	2021-04-13



**SUNSHINE COAST
REGIONAL DISTRICT**

PUBLIC WATER WORKS

1975 Field Road
Sechelt, BC V0N 3A1
Ph: 604-885-6800 1-800-687-5753 Fax: 604-885-7909

DESIGNED BY:	TR
DRAWN BY:	SW
CHECKED BY:	SM
APPROVED BY:	SM
SCALE	AS SHOWN
PLOT DATE:	2021-04-13

**EXPOSED
WATER MAINS
REHABILITATION**



DRAWING :
REQUIRED WORK ITEM 1.
SANS SOUCI BRIDGE
CROSSING APPROX. 3 m
200 STEEL PIPE WRAPPED

SEAL



2021-04-13

WORK ORDER NO.	WO106424
DRAWING NO:	C-01
SHEET NO :	03 OF 07

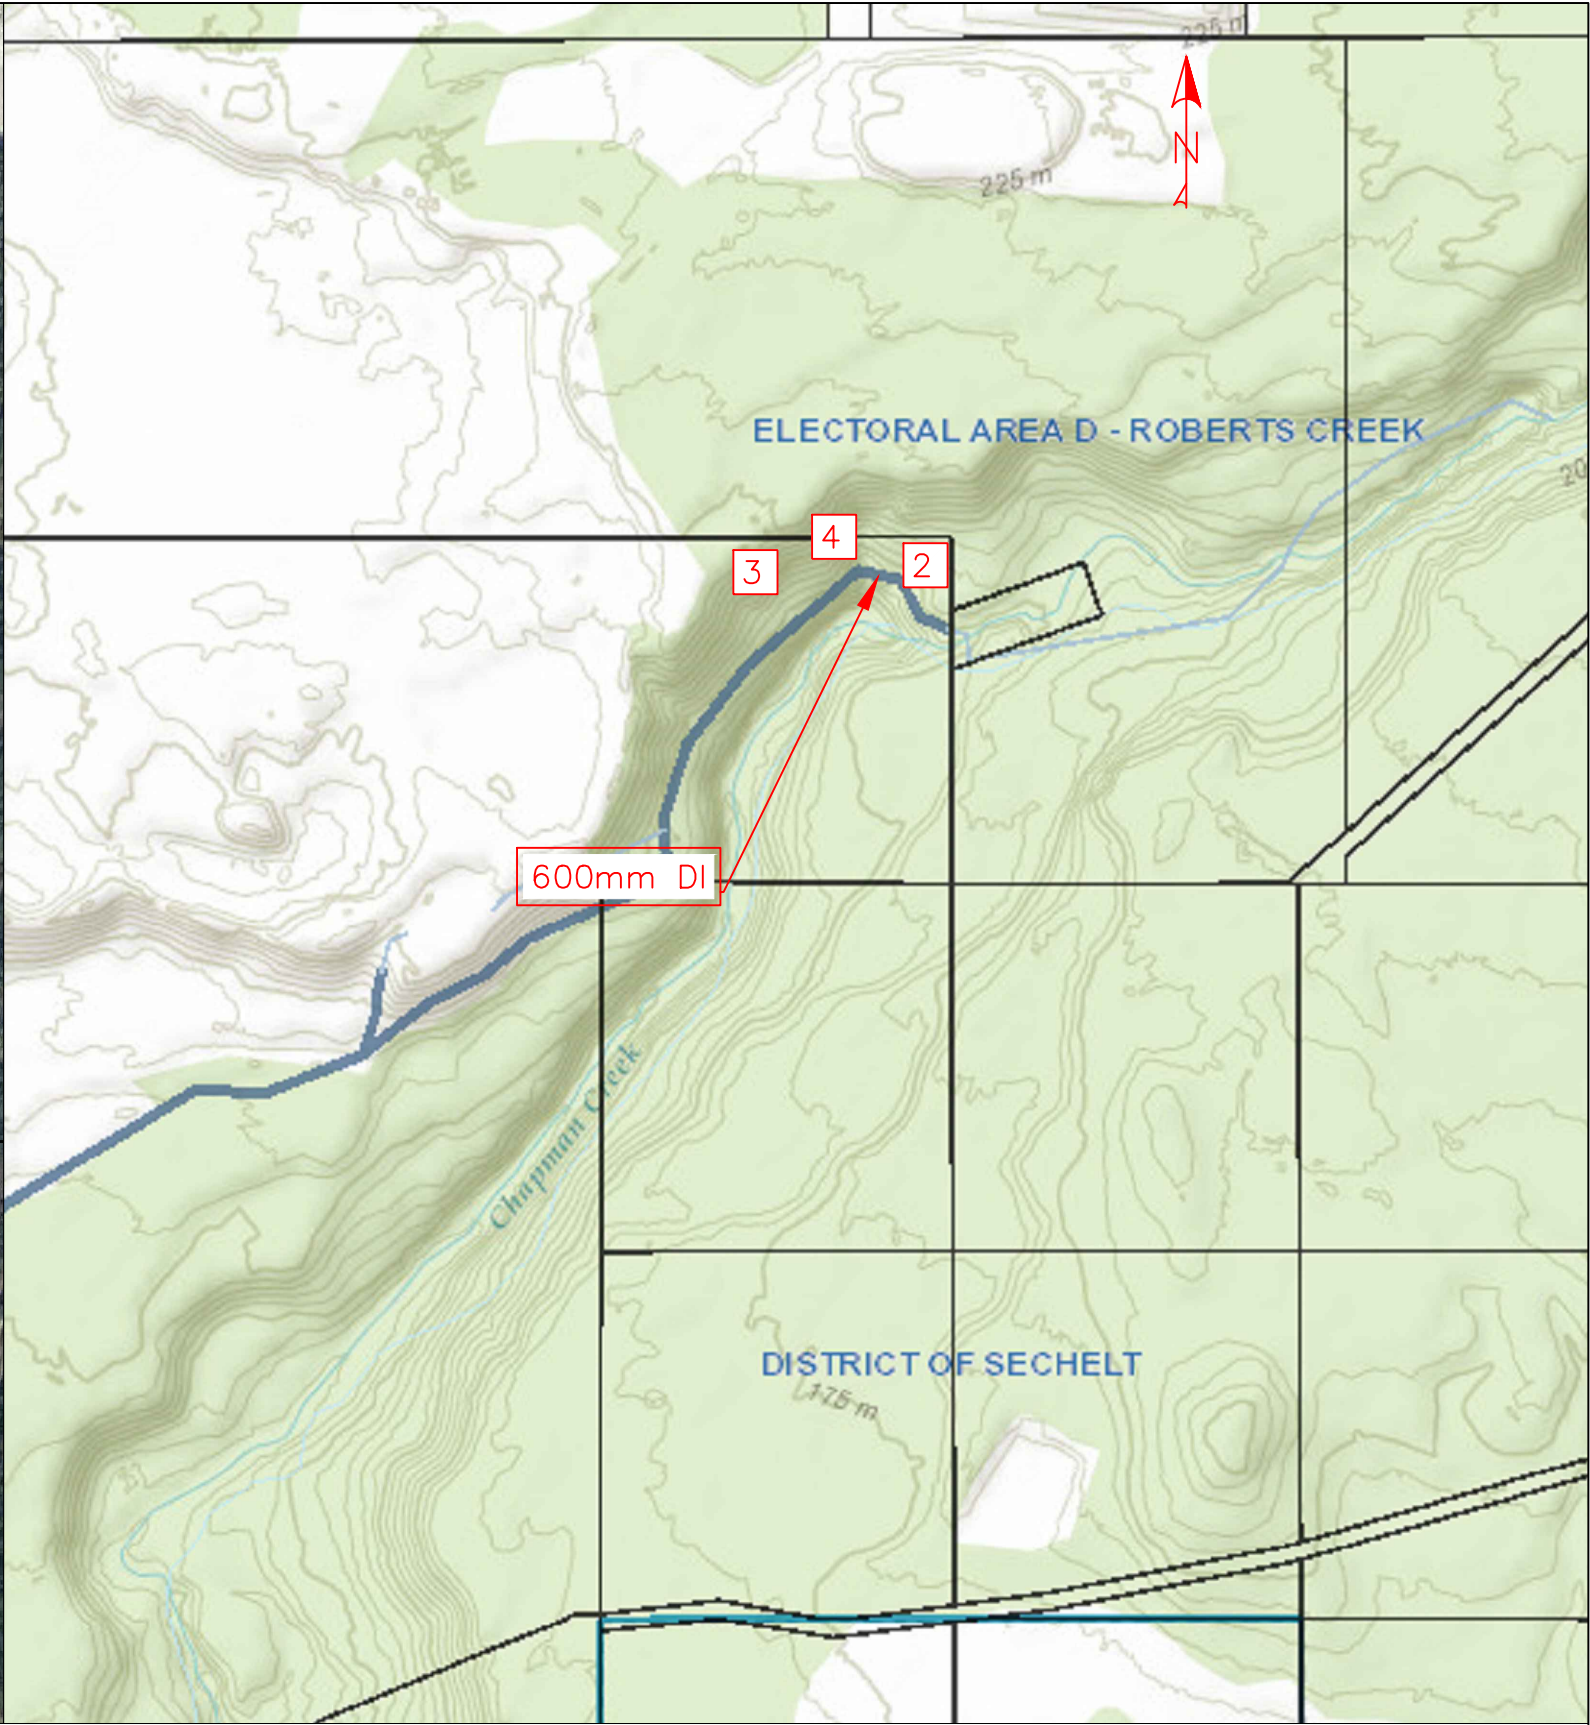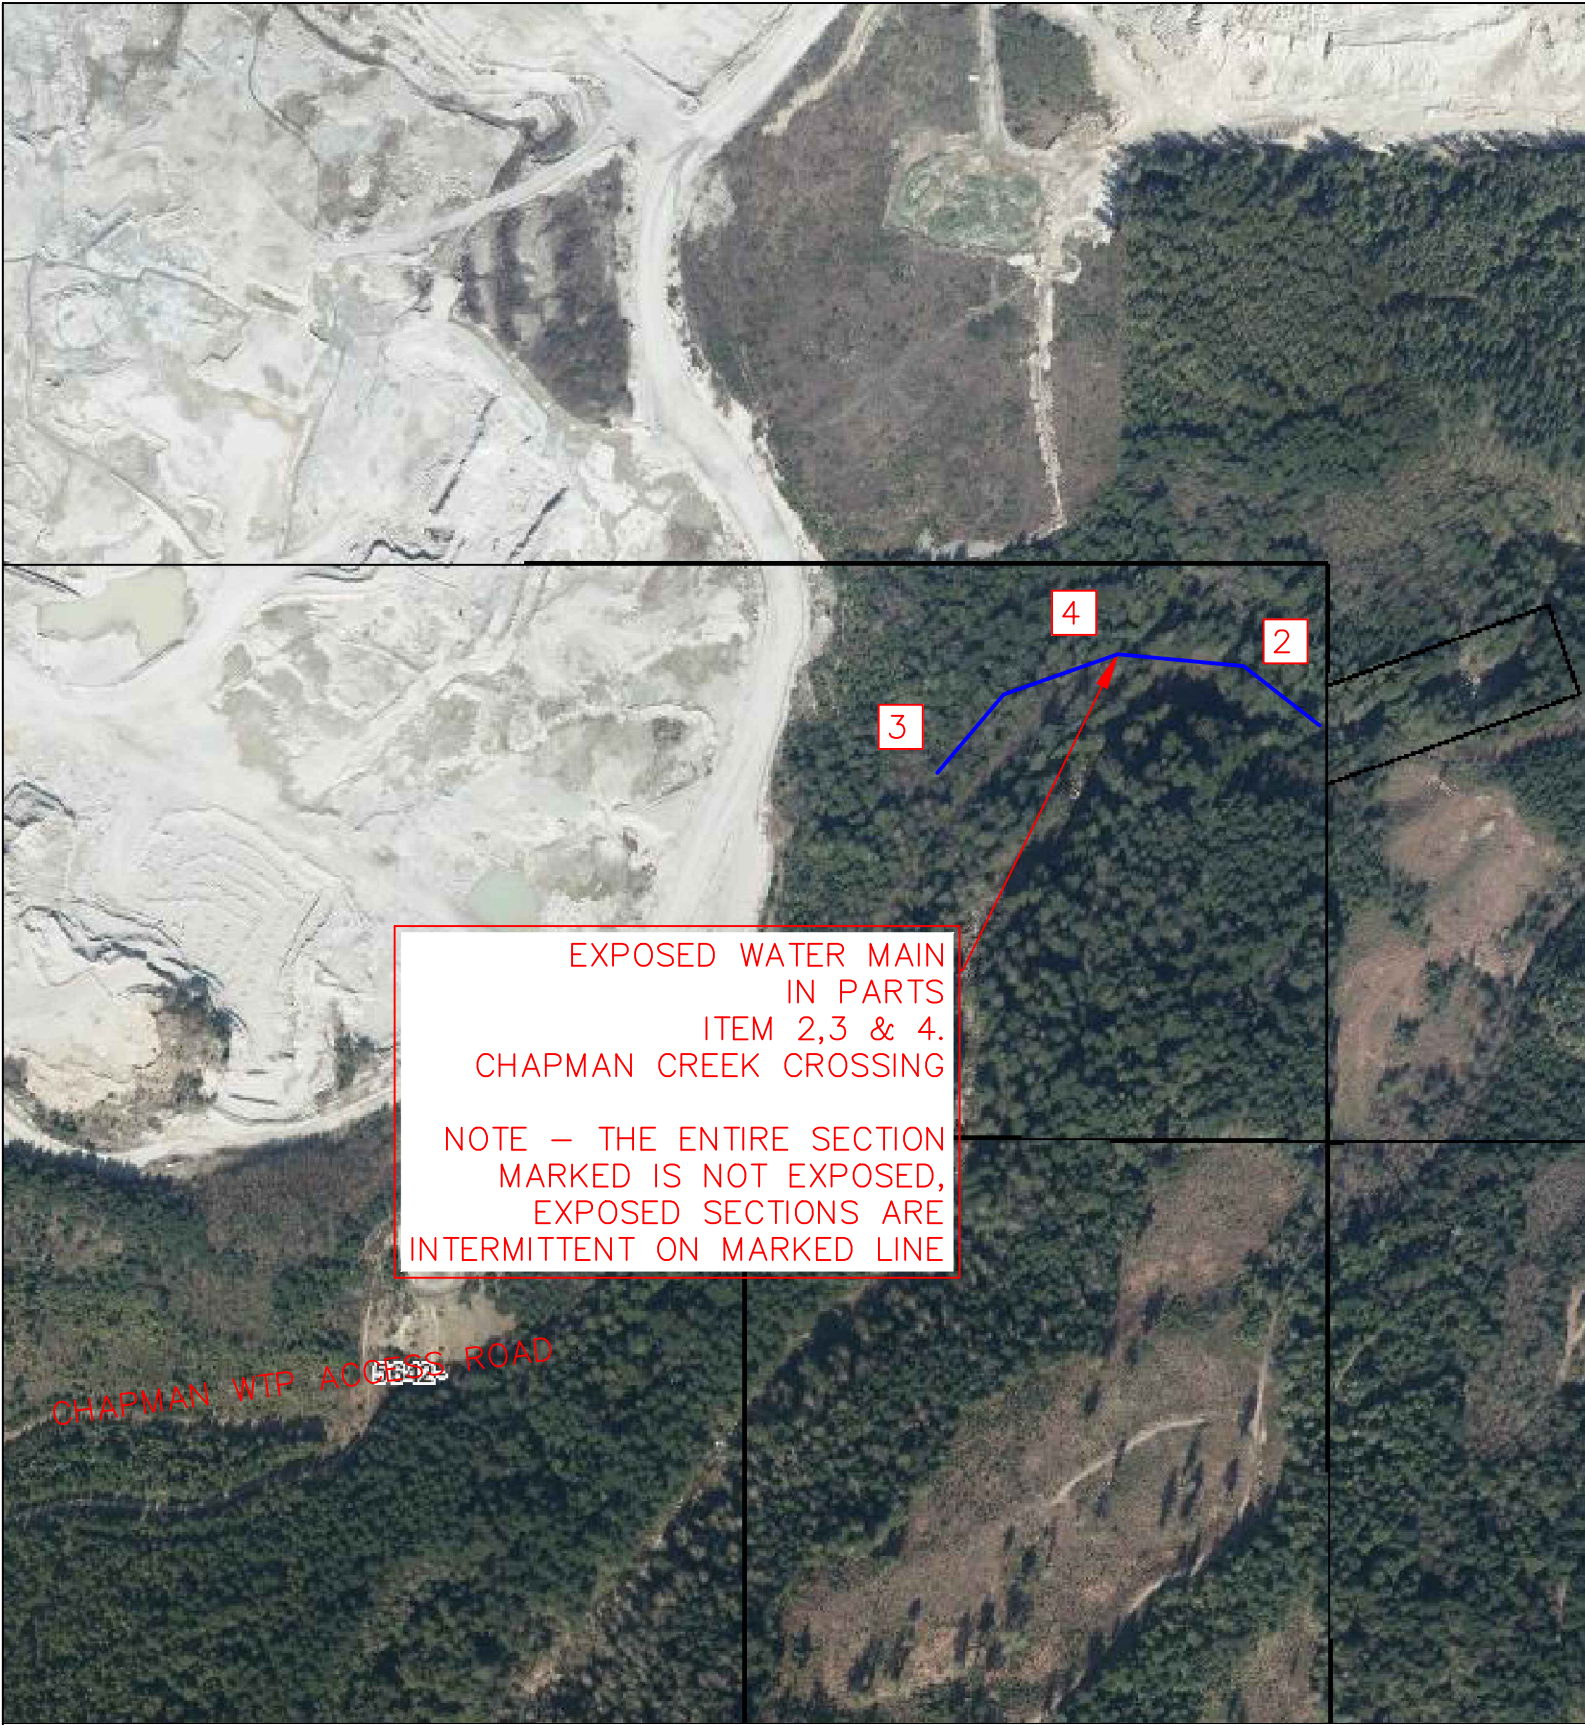

REQUIRED WORK ITEM 2. CHAPMAN CREEK CROSSING #1
APPROX. 56 m 600 STEEL PIPE WRAPPED

REQUIRED WORK ITEM 3. CHAPMAN CREEK TRESTLE #1
APPROX. 42 m 600 STEEL PIPE WRAPPED

REQUIRED WORK ITEM 4. CHAPMAN CREEK TRESTLE #2
APPROX. 31 m 600 STEEL PIPE WRAPPED

REVISIONS	
REVISION : 0 (AT INITIAL TENDER STAGE)	2020-09-02
REVISION : 1 (APPROVED FOR CONSTRUCTION)	2021-04-13



**SUNSHINE COAST
REGIONAL DISTRICT**

PUBLIC WATER WORKS

1975 Field Road
Sechelt, BC V0N 3A1
Ph: 604-885-6800 1-800-687-5753 Fax: 604-885-7909

DESIGNED BY:	TR
DRAWN BY:	SW
CHECKED BY:	SM
APPROVED BY:	SM
SCALE	AS SHOWN
PLOT DATE:	2021-04-13

**EXPOSED
WATER MAINS
REHABILITATION**



DRAWING :
REQUIRED WORK ITEM 2,3
& 4. CHAPMAN CREEK
CROSSING

SEAL



2021-04-13

WORK ORDER NO.	WO106424
DRAWING NO:	C-02
SHEET NO :	04 OF 07

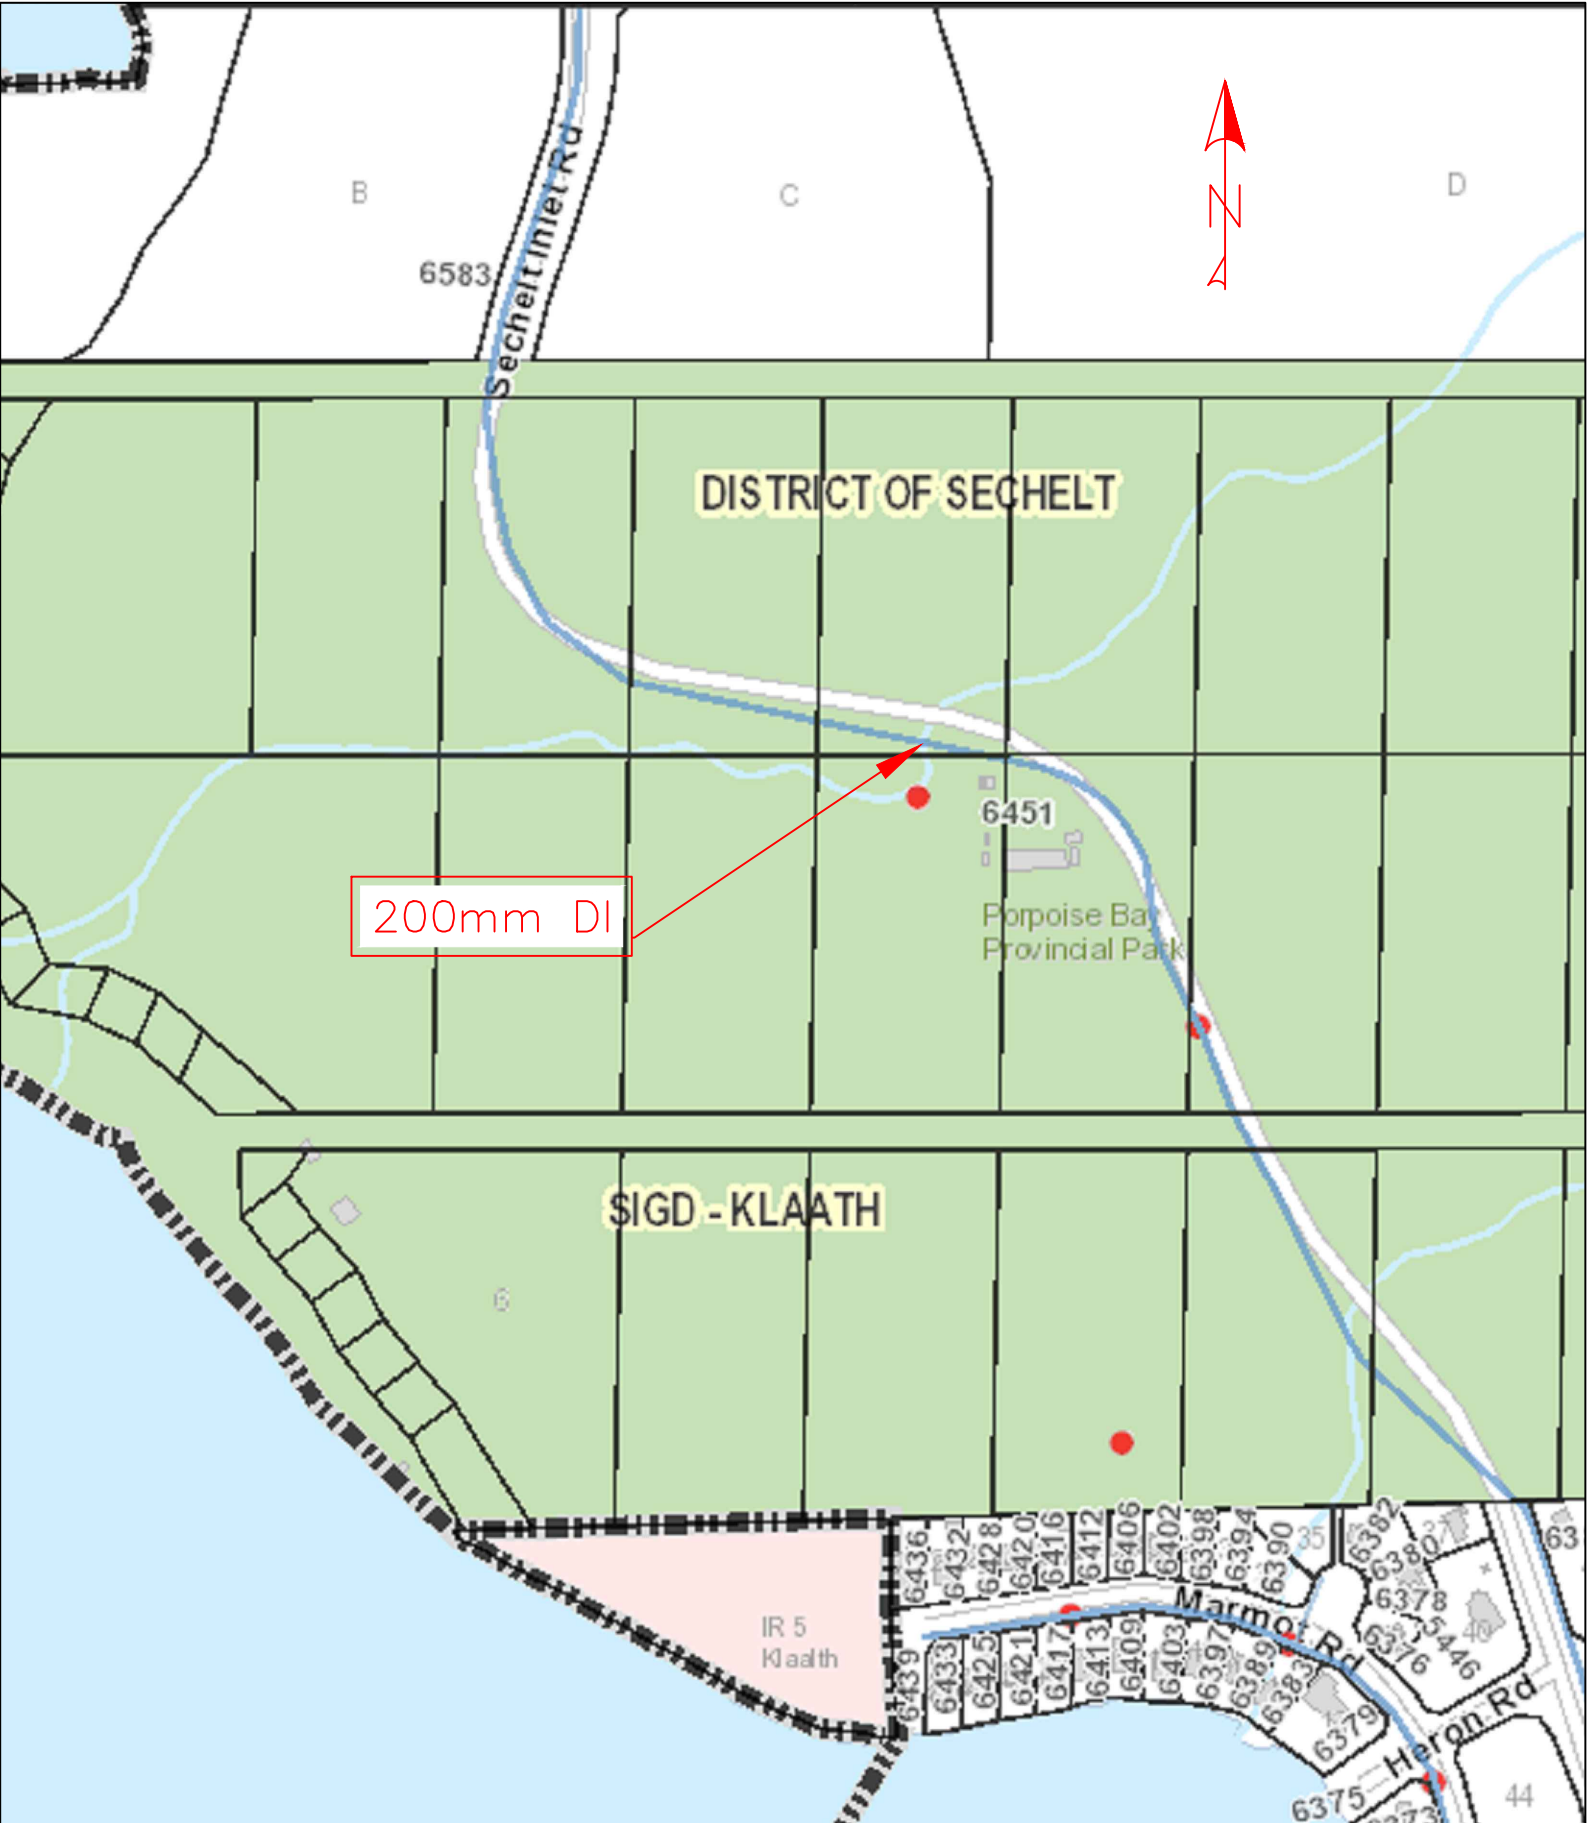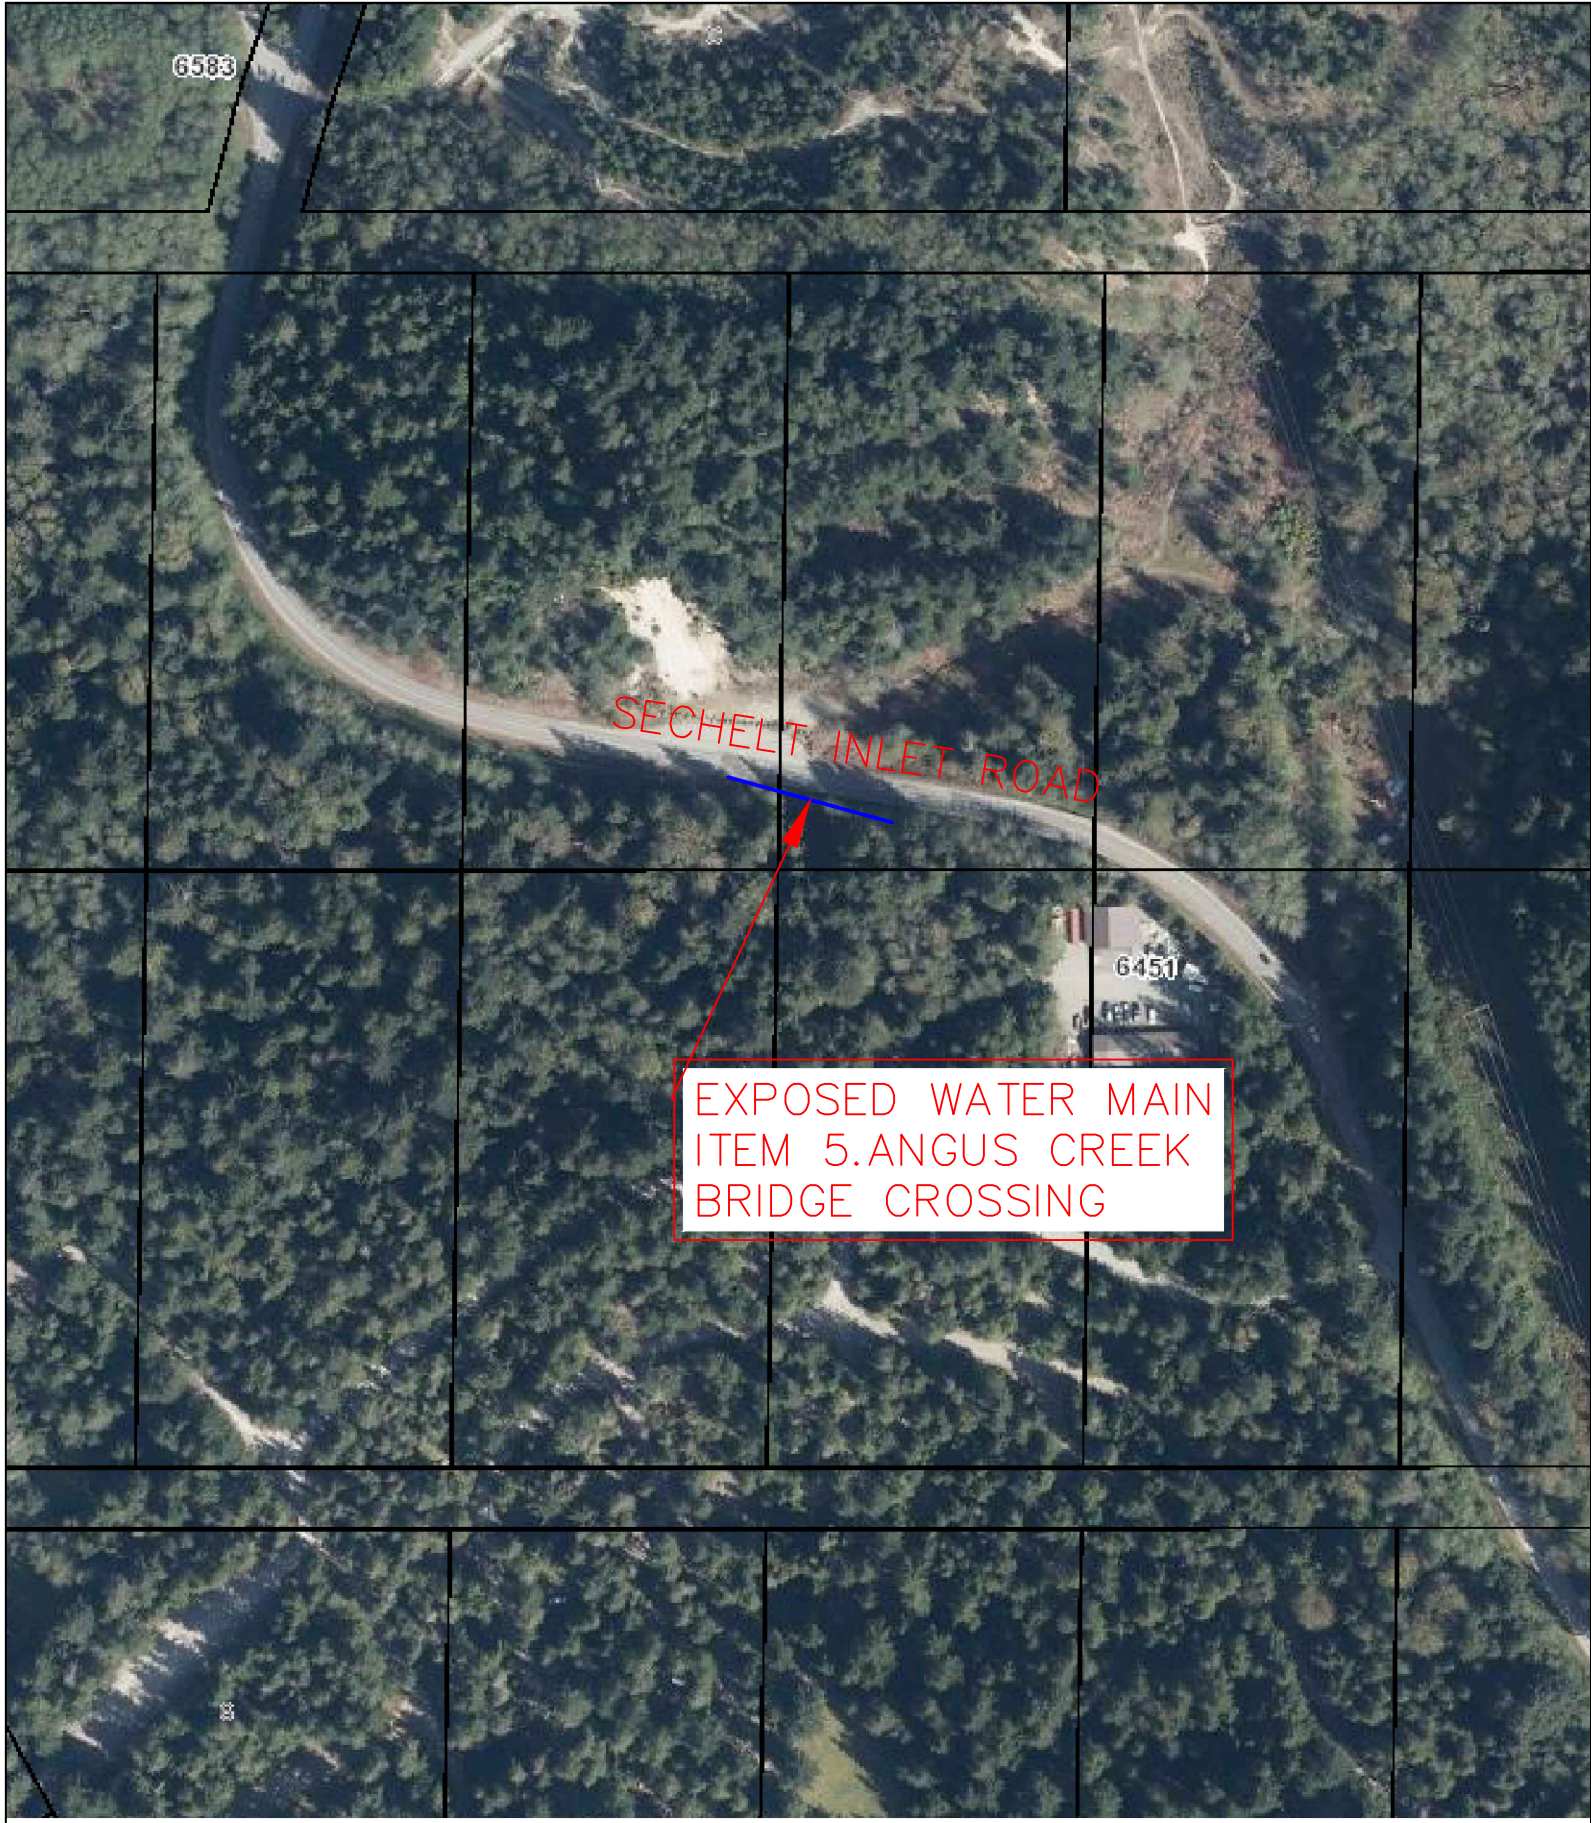

REVISIONS	
REVISION : 0 (AT INITIAL TENDER STAGE)	2020-09-02
REVISION : 1 (APPROVED FOR CONSTRUCTION)	2021-04-13



**SUNSHINE COAST
REGIONAL DISTRICT**

**SUNSHINE COAST
REGIONAL DISTRICT**

PUBLIC WATER WORKS

1975 Field Road
Sechelt, BC V0N 3A1
Ph: 604-885-6800 1-800-687-5753 Fax: 604-885-7909

DESIGNED BY:	TR
DRAWN BY:	SW
CHECKED BY:	SM
APPROVED BY:	SM
SCALE	AS SHOWN
PLOT DATE:	2021-04-13

**EXPOSED
WATER MAINS
REHABILITATION**


DRAWING :
REQUIRED WORK ITEM 5.
ANGUS CREEK BRIDGE
CROSSING APPROX. 18 m
200 STEEL PIPE

SEAL



2021-04-13

WORK ORDER NO.	WO106424
DRAWING NO:	C-03
SHEET NO :	05 OF 07

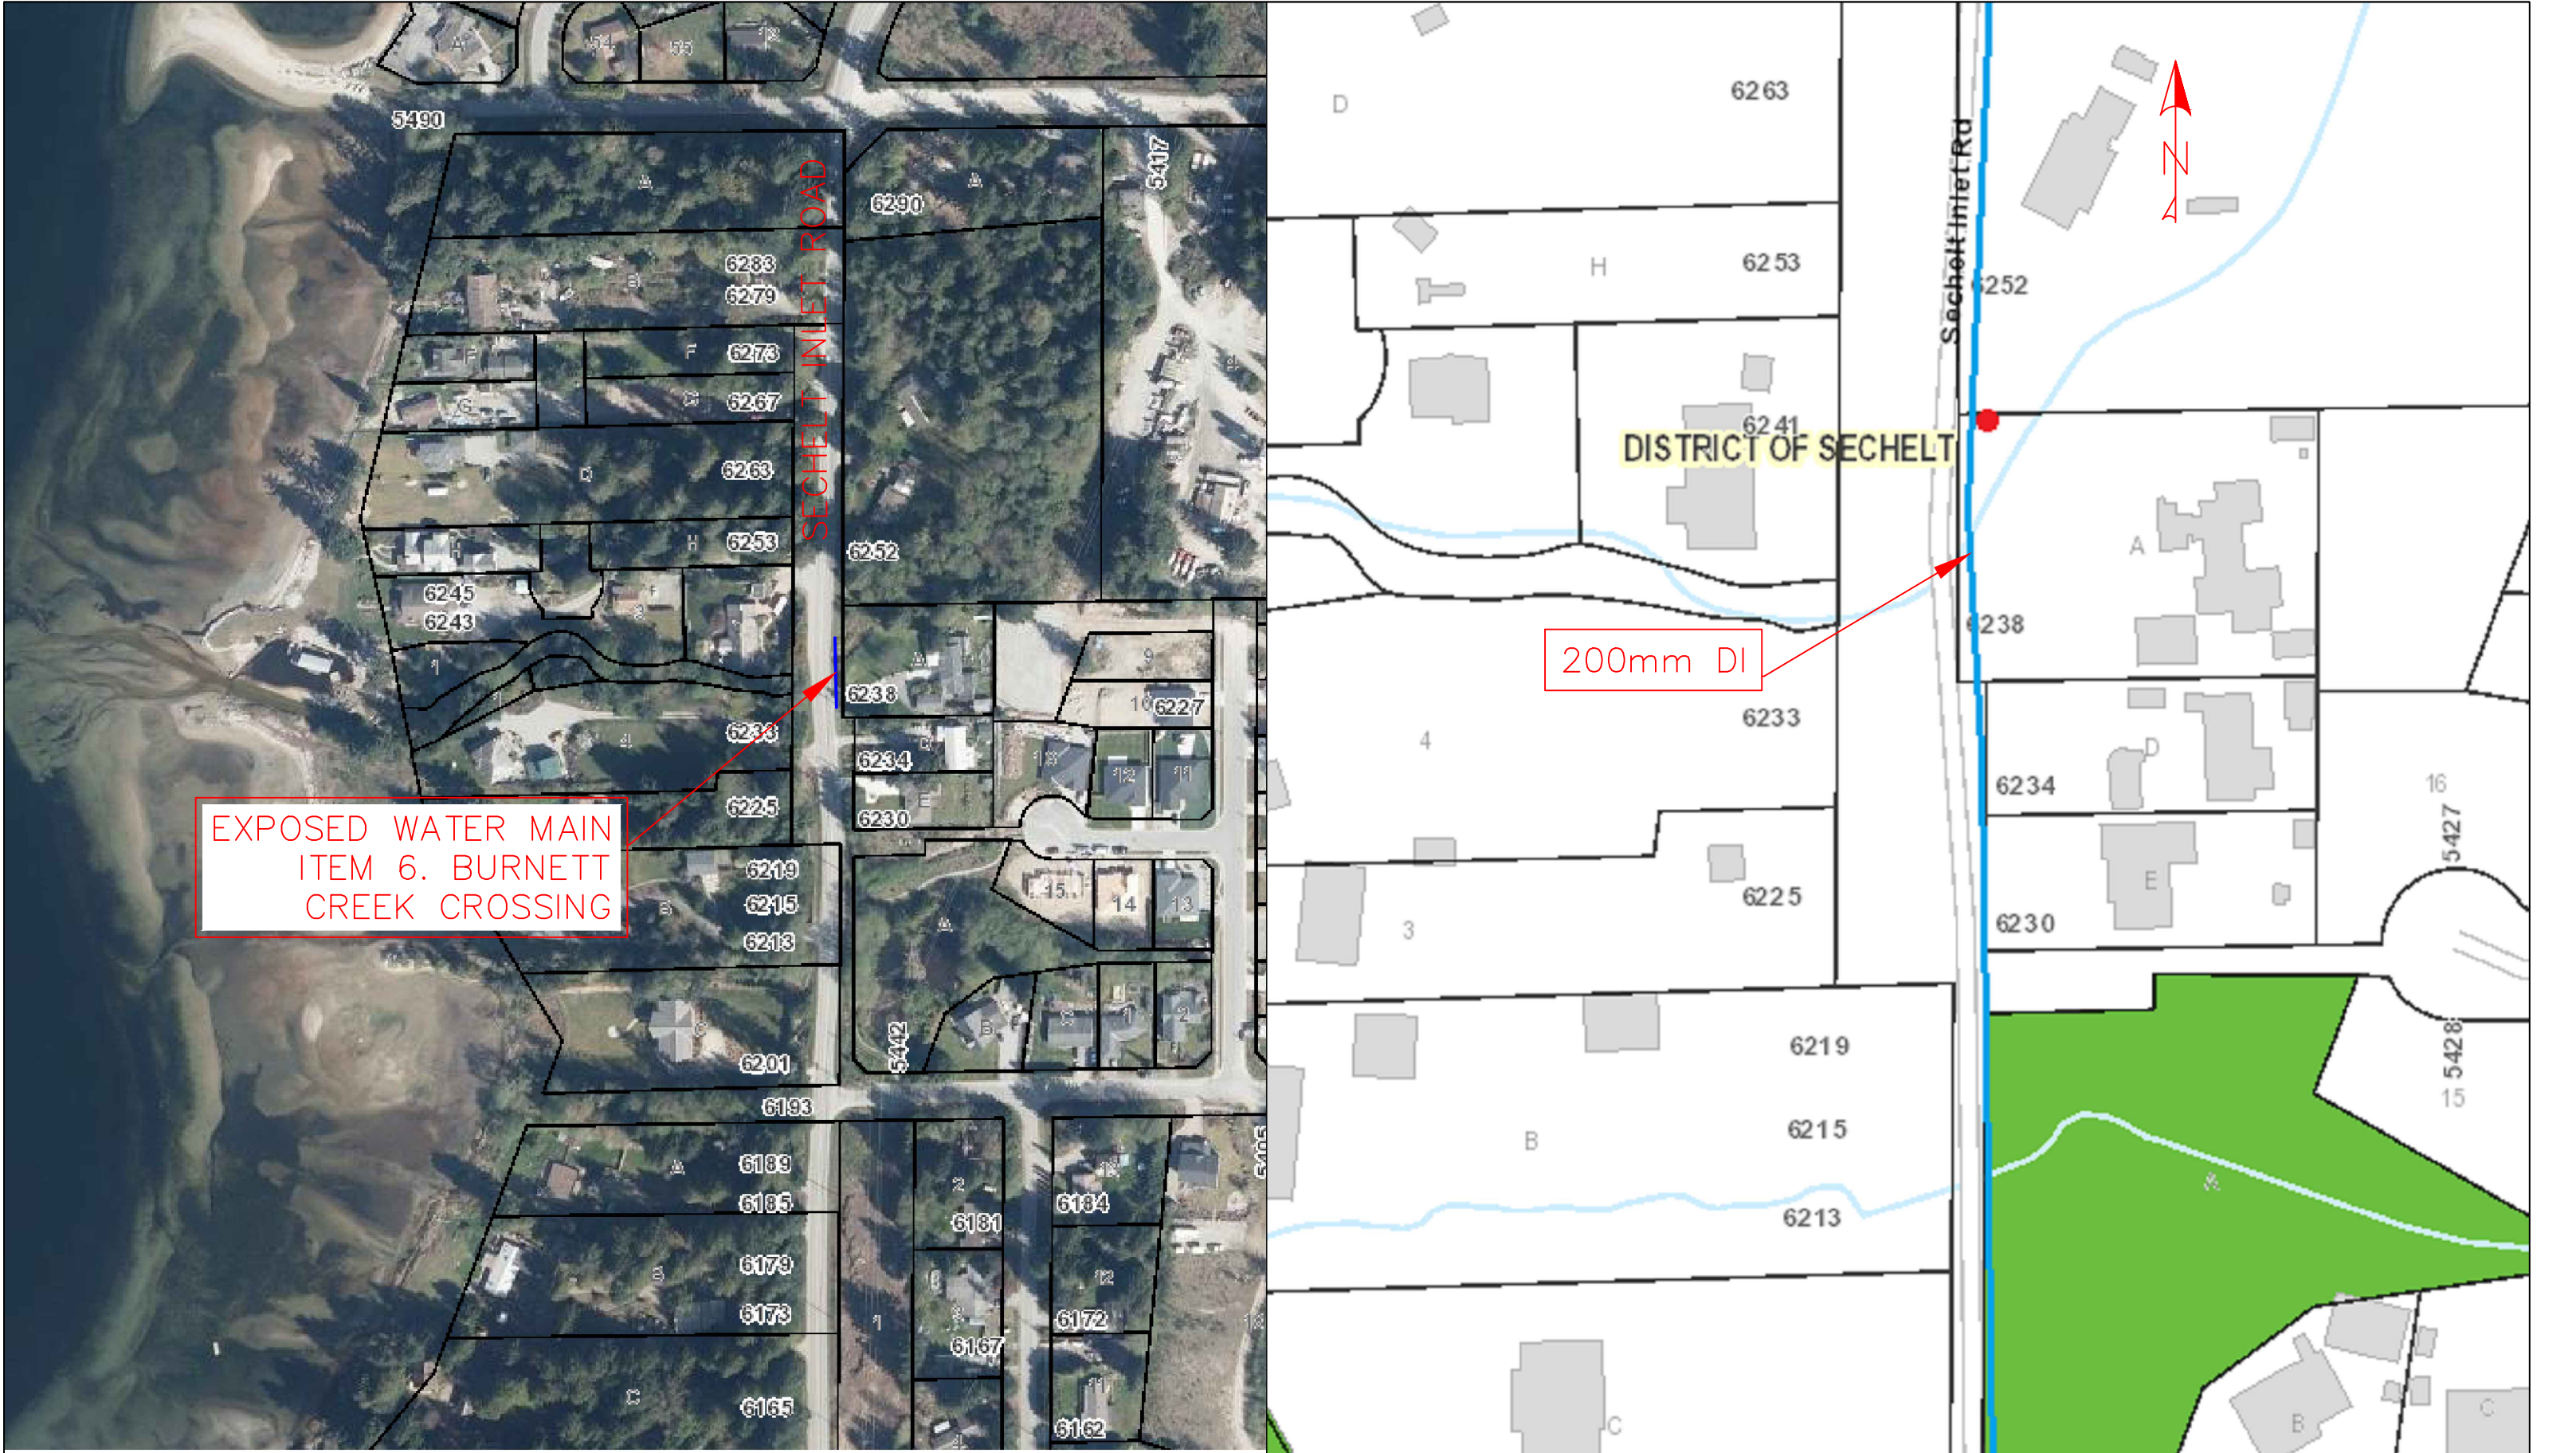

REVISIONS	
REVISION : 0 (AT INITIAL TENDER STAGE)	2020-09-02
REVISION : 1 (APPROVED FOR CONSTRUCTION)	2021-04-13



SUNSHINE COAST
REGIONAL DISTRICT

**SUNSHINE COAST
REGIONAL DISTRICT**

PUBLIC WATER WORKS

1975 Field Road
Sechelt, BC V0N 3A1
Ph: 604-885-6800 1-800-687-5753 Fax: 604-885-7909

DESIGNED BY:	TR
DRAWN BY:	SW
CHECKED BY:	SM
APPROVED BY:	SM
SCALE	AS SHOWN
PLOT DATE:	2021-04-13

**EXPOSED
WATER MAINS
REHABILITATION**


DRAWING :
REQUIRED WORK ITEM 6.
BURNETT CREEK
CROSSING APPROX. 13 m
200 STEEL PIPE

SEAL



2021-04-13

WORK ORDER NO.	WO106424
DRAWING NO:	C-04
SHEET NO :	06 OF 07

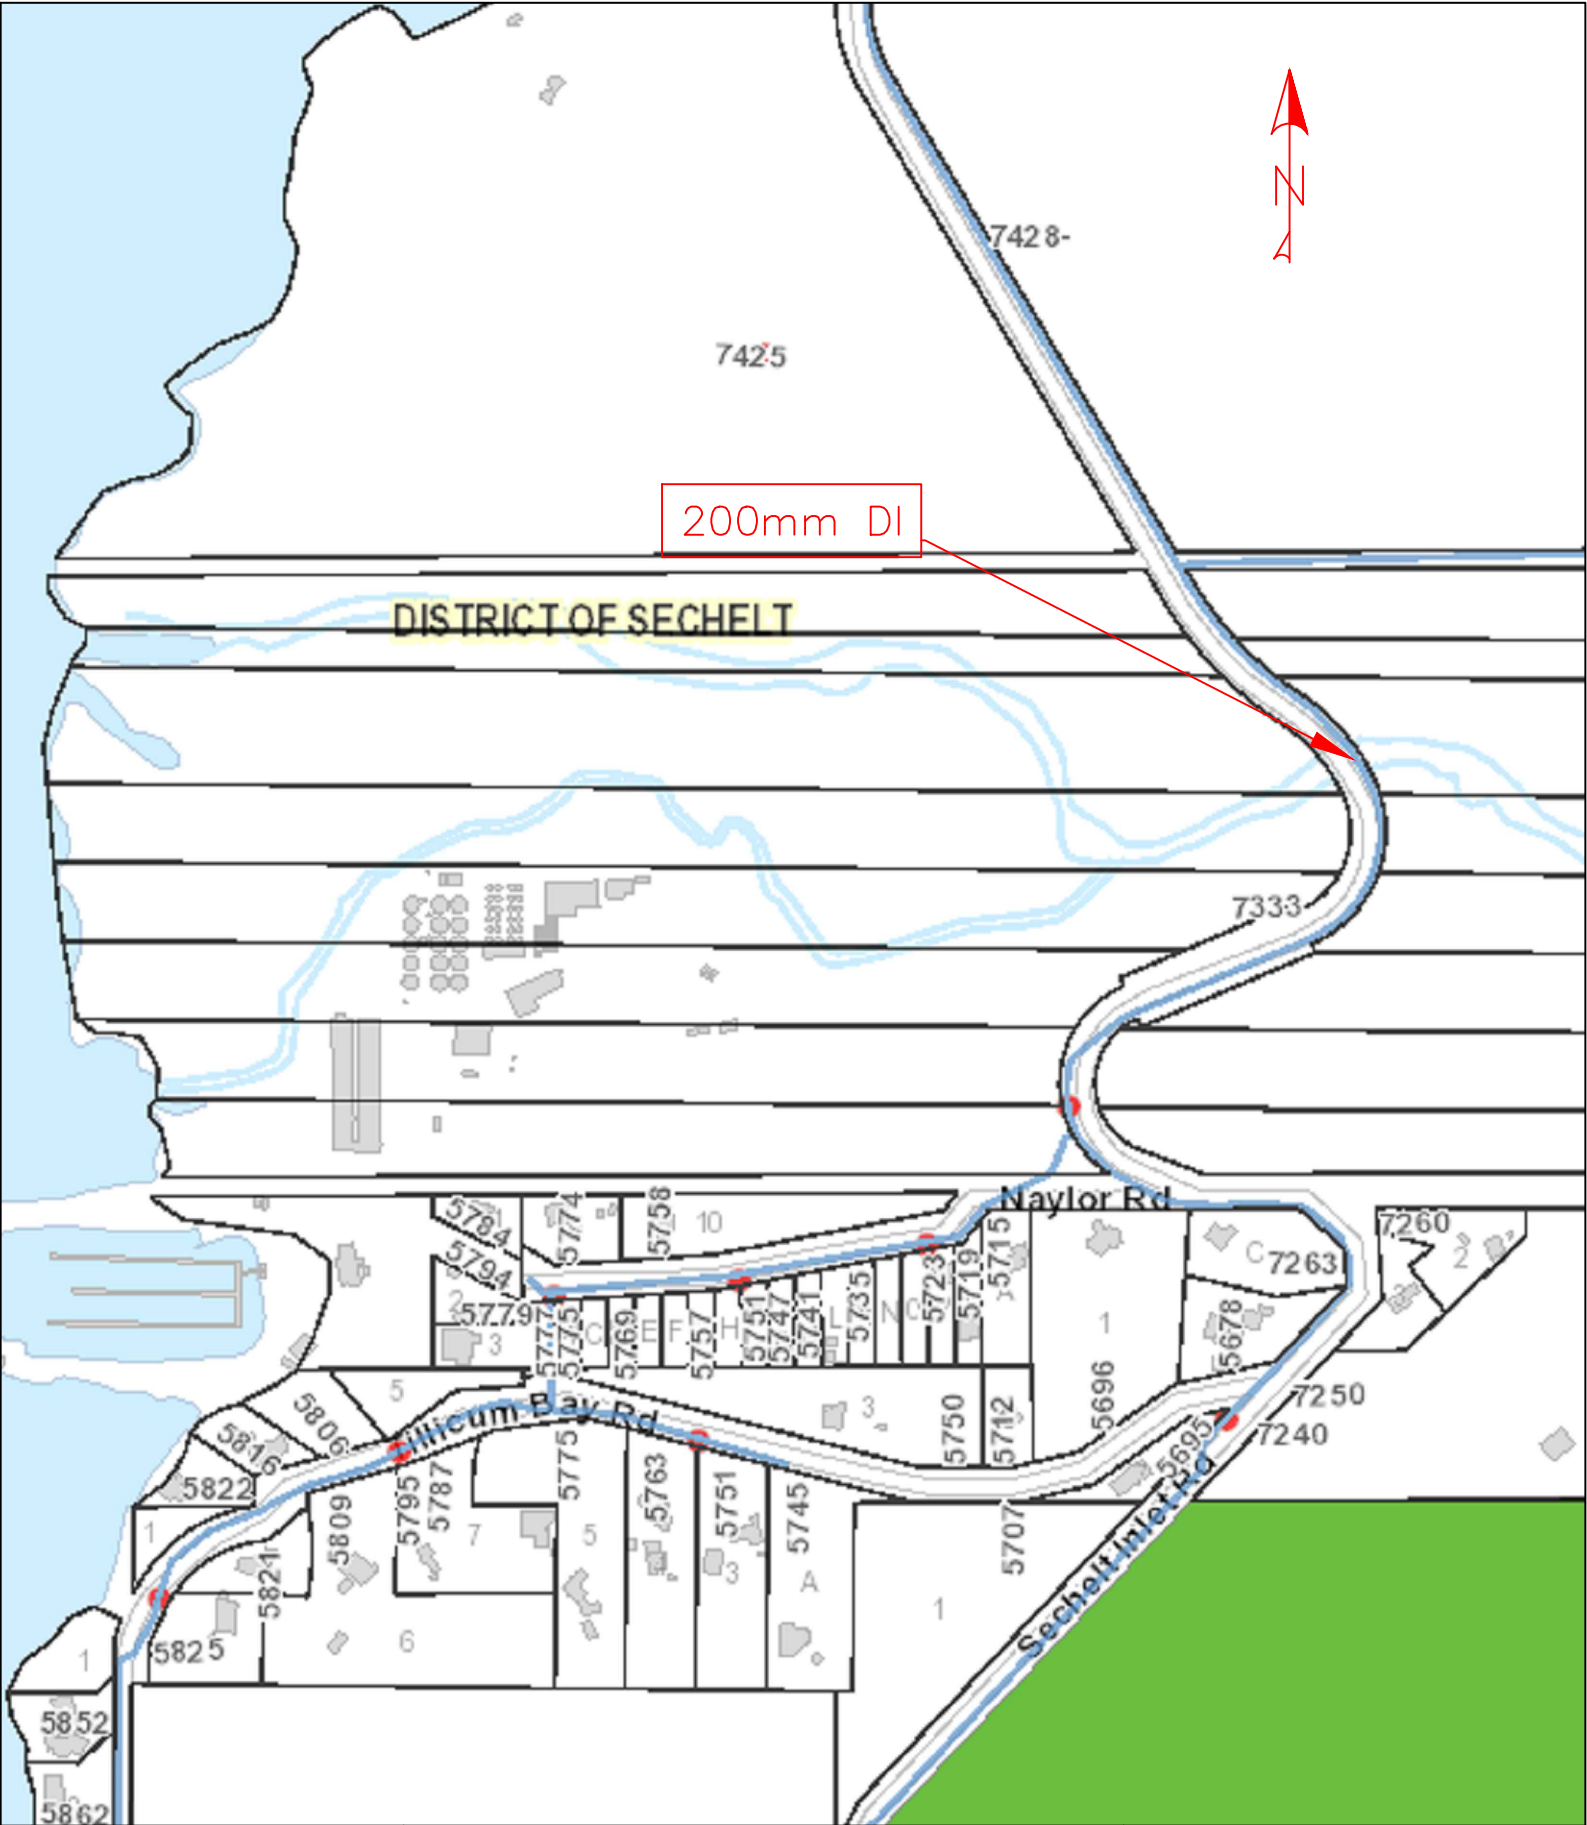

REVISIONS	
REVISION : 0 (AT INITIAL TENDER STAGE)	2020-09-02
REVISION : 1 (APPROVED FOR CONSTRUCTION)	2021-04-13



SUNSHINE COAST
REGIONAL DISTRICT

**SUNSHINE COAST
REGIONAL DISTRICT**

PUBLIC WATER WORKS

1975 Field Road
Sechelt, BC V0N 3A1
Ph: 604-885-6800 1-800-687-5753 Fax: 604-885-7909

DESIGNED BY:	TR
DRAWN BY:	SW
CHECKED BY:	SM
APPROVED BY:	SM
SCALE	AS SHOWN
PLOT DATE:	2021-04-13

**EXPOSED
WATER MAINS
REHABILITATION**

DRAWING :
OPTIONAL WORK ITEM 7.
GRAY CREEK BRIDGE
CROSSING APPROX. 18 m
200 STEEL PIPE

SEAL



2021-04-13

WORK ORDER NO.	WO106424
DRAWING NO:	C-05
SHEET NO :	07 OF 07