


No.	DATE	DESCRIPTION
1	25OCT2025	FIRST REVISION FOR REVIEW
2	05NOV2025	IFT

REFRIGERATION DRAWINGS ARE THE PROPERTY OF JS REFRIGERATION ENGINEERING AND MAY NOT BE REPRODUCED WITHOUT THE JS REFRIGERATION ENGINEERING'S PERMISSION.

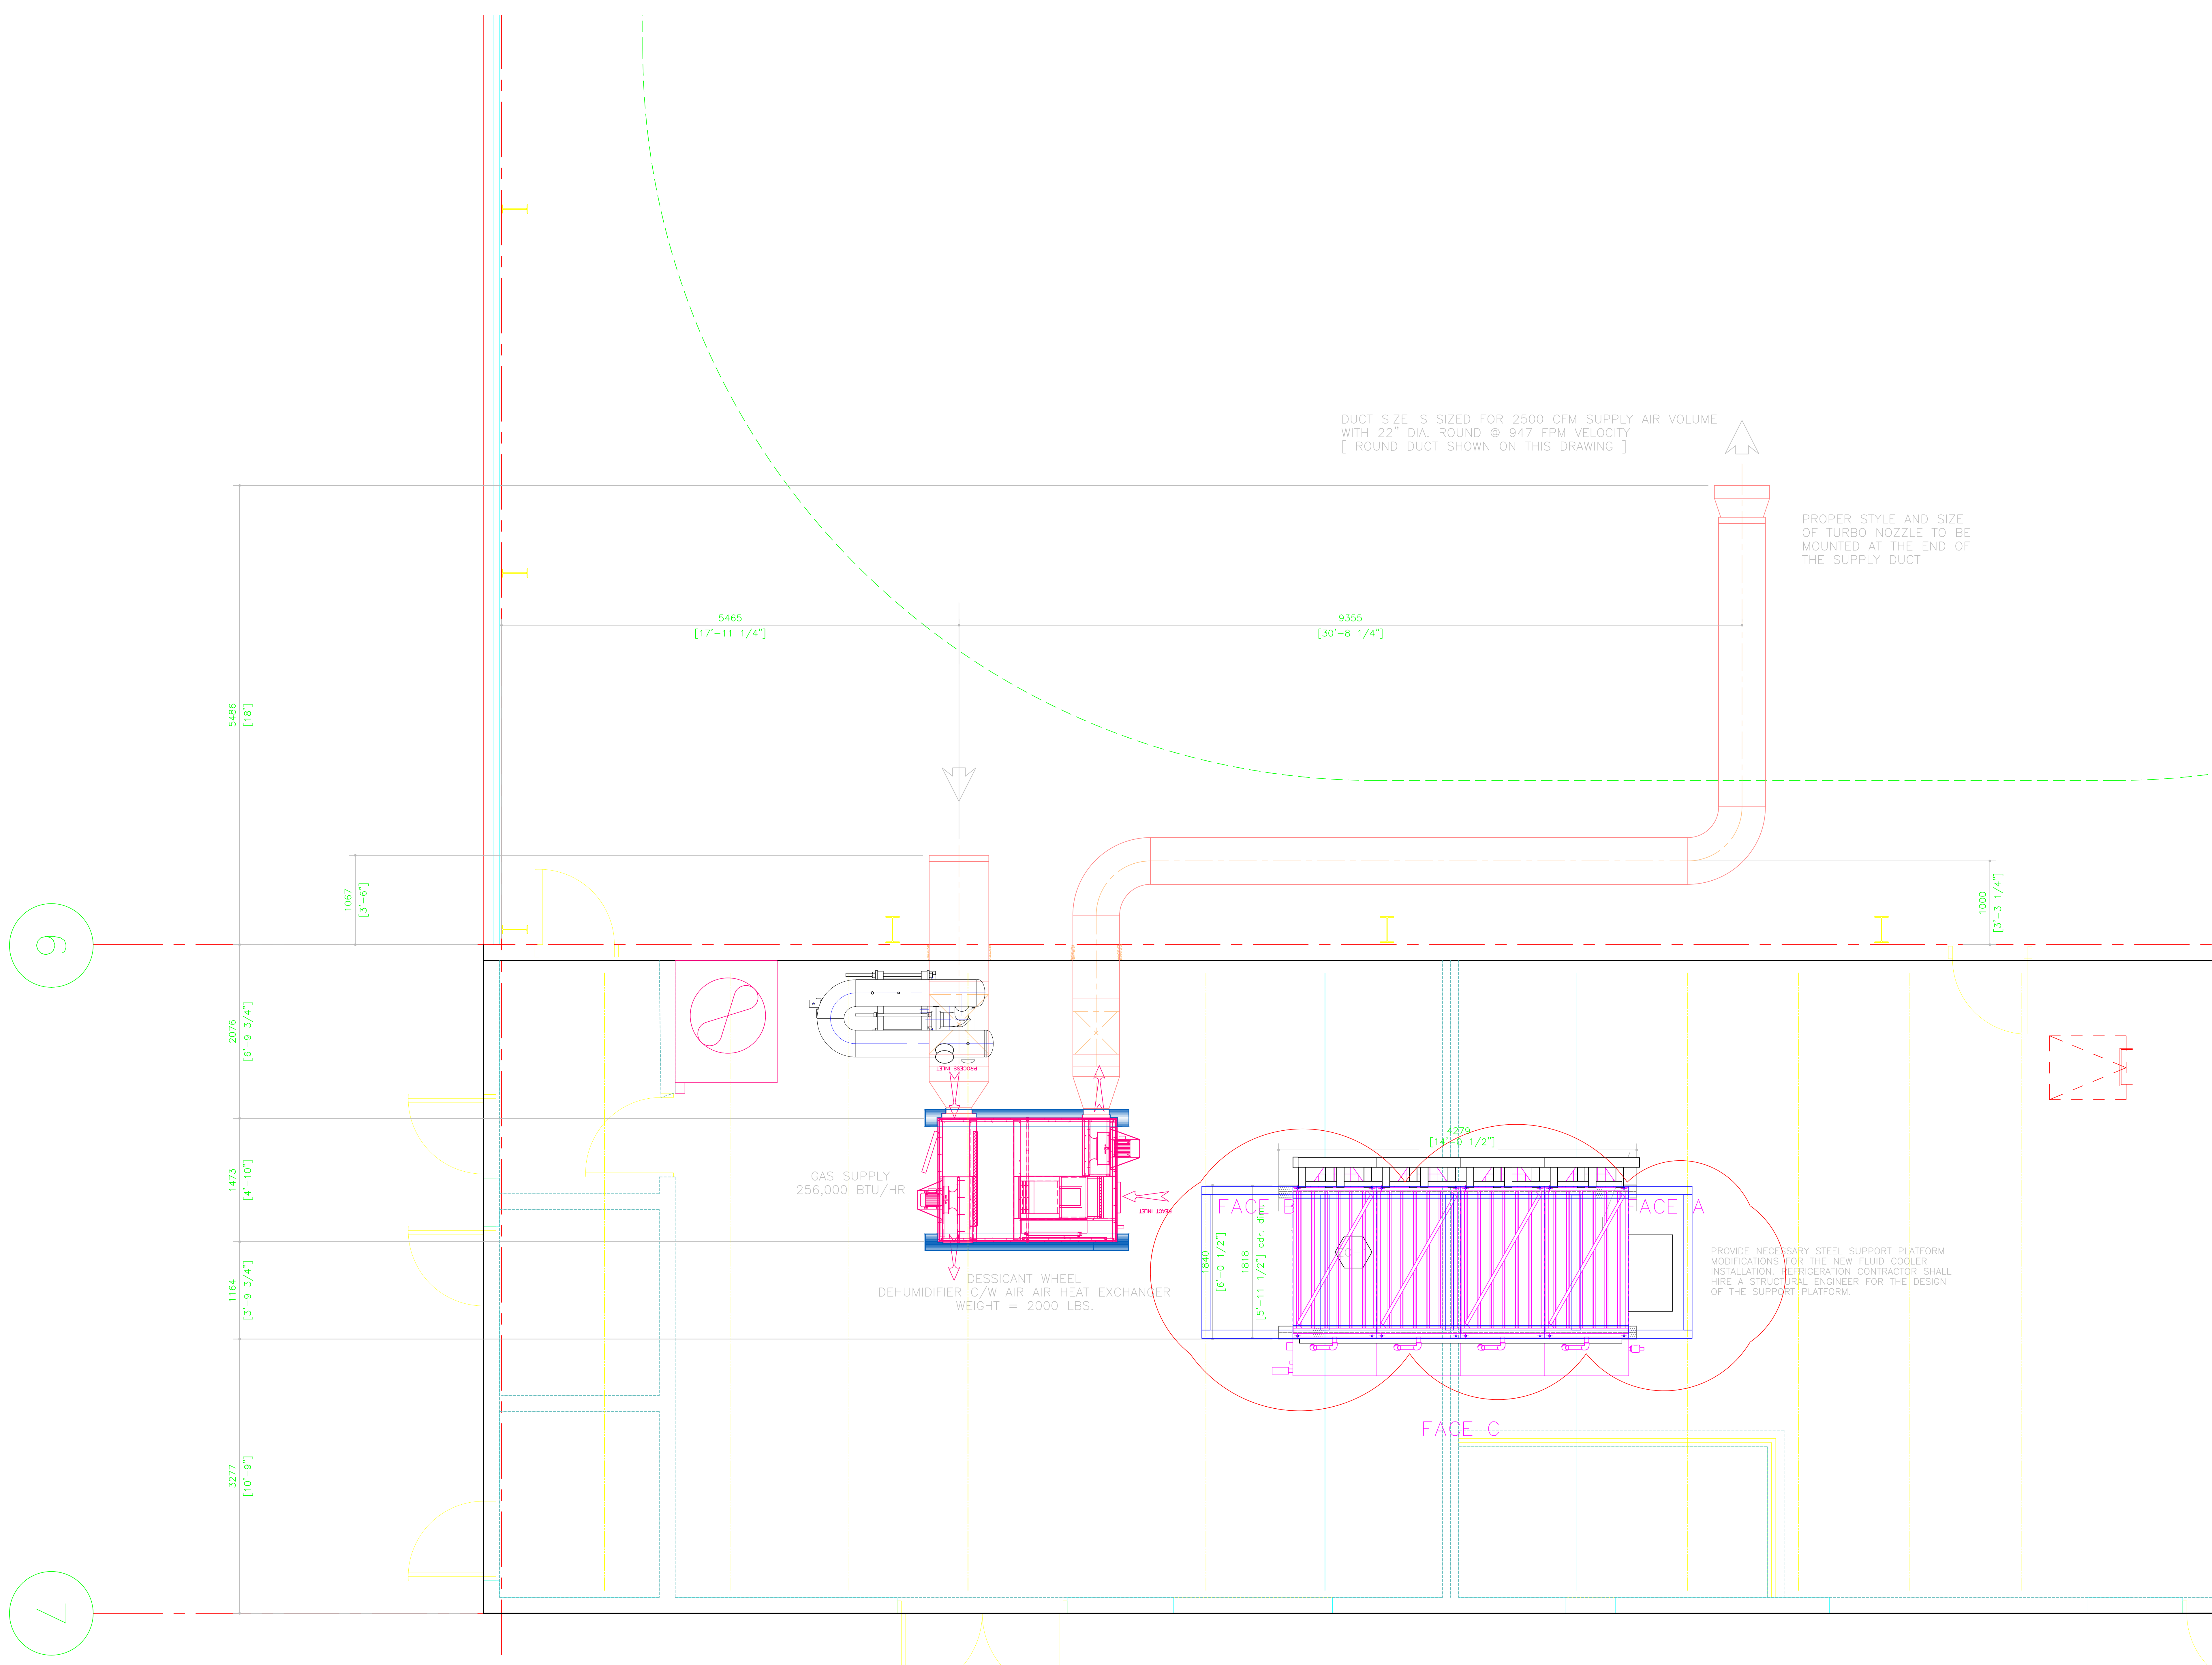

2026 HIGH SIDE REPLACEMENT UPGRADE
REFRIGERATION CONSULTANTS
JS REFRIGERATION ENGINEERING INC.
PERMIT TO PRACTICE #04255
WANCOUVER, B.C.
tel: (604) 437-3333 cell: (778) 317-9633
www.jsre.ca

2024 CHILLER REPLACEMENT UPGRADE
REFRIGERATION CONSULTANTS
JS REFRIGERATION ENGINEERING INC.
PERMIT TO PRACTICE #04255
WANCOUVER, B.C.
tel: (604) 437-3333 cell: (778) 317-9633
www.jsre.ca

PROJECT LOCATION
GIBSONS AREA COMMUNITY CENTER
COMMUNITY CENTER
SUNSHINE COAST, B.C.

PROJECT: GIBSONS AREA COMMUNITY CENTER
ICE PLANT REFRIGERATION
2026 UPGRADES
DRAWING TITLE: REFRIGERATION LAYOUT
ROOFTOP VIEW

DATE PLOTTED: _____
SCALE: N T S
DRAWN: GH
REVIEWED: JS

PROJECT No: 3185
REV No: 2 DWG No: 3185-R3